

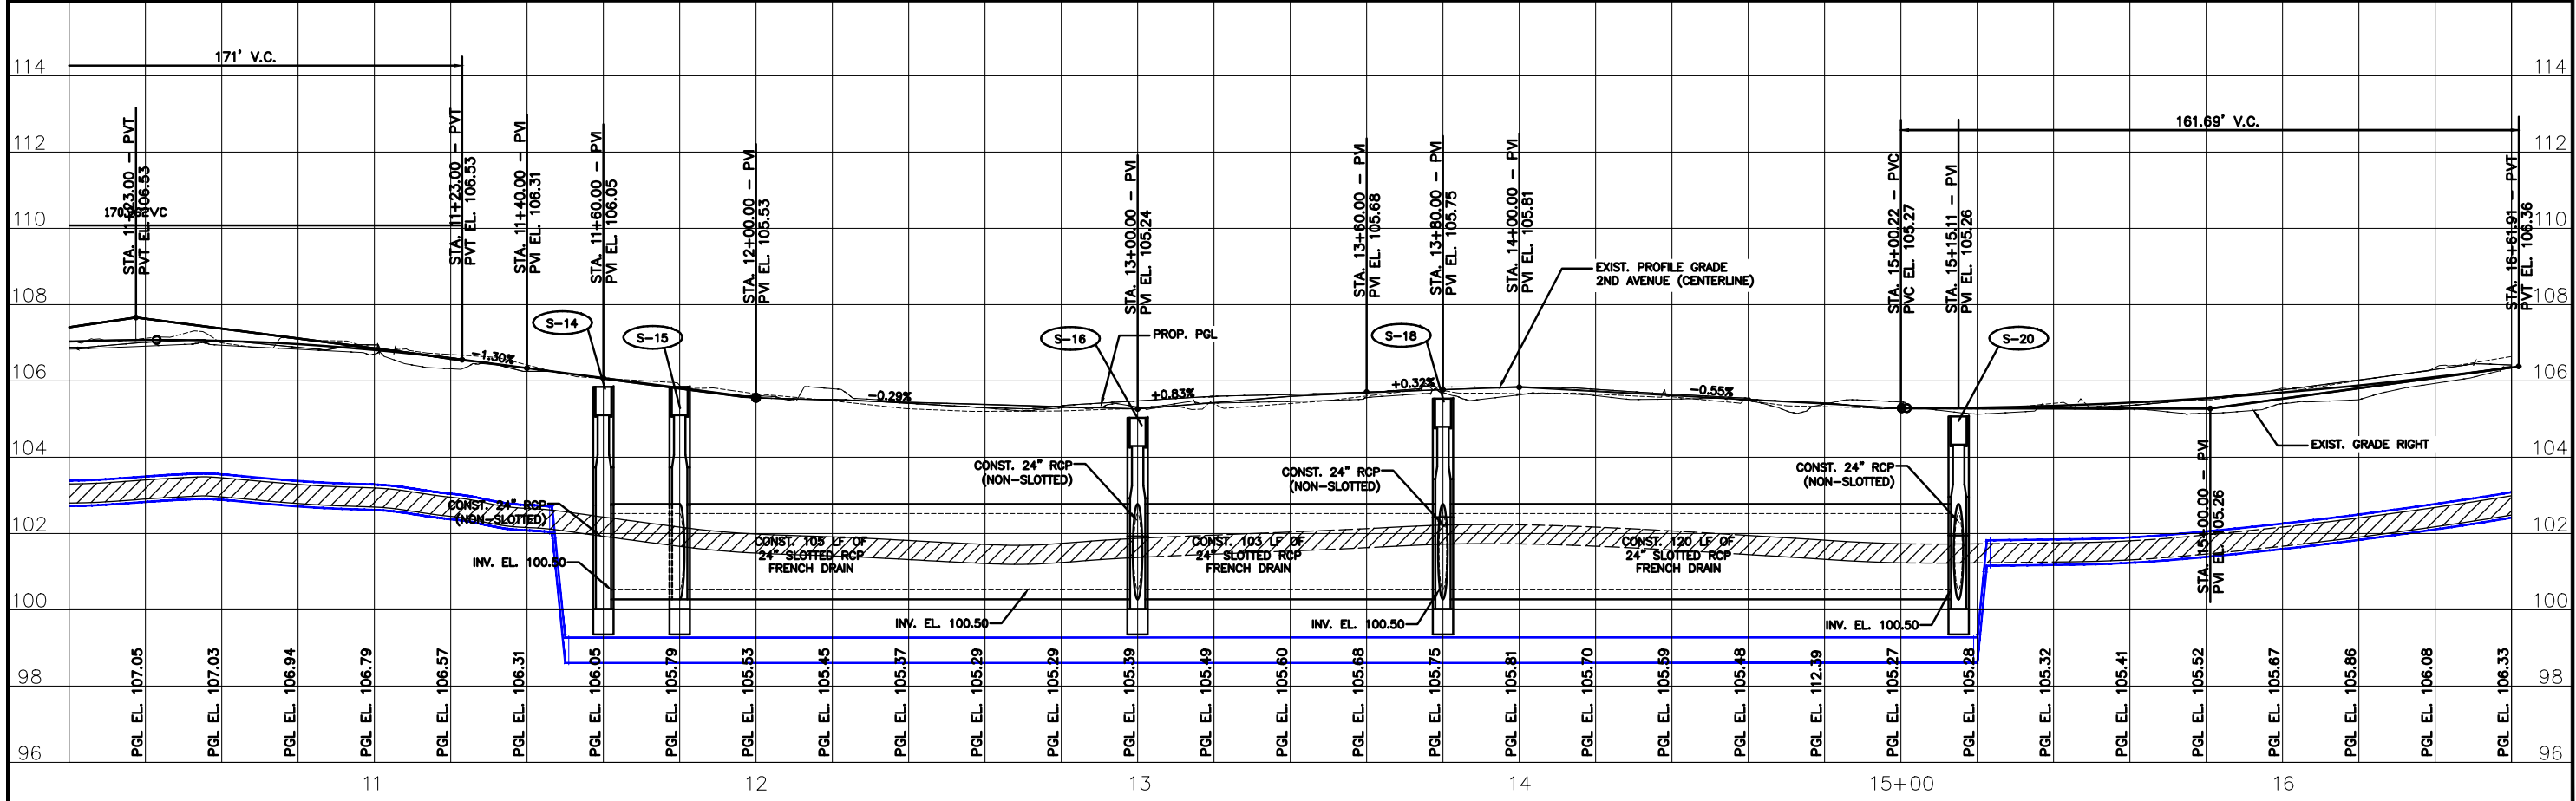
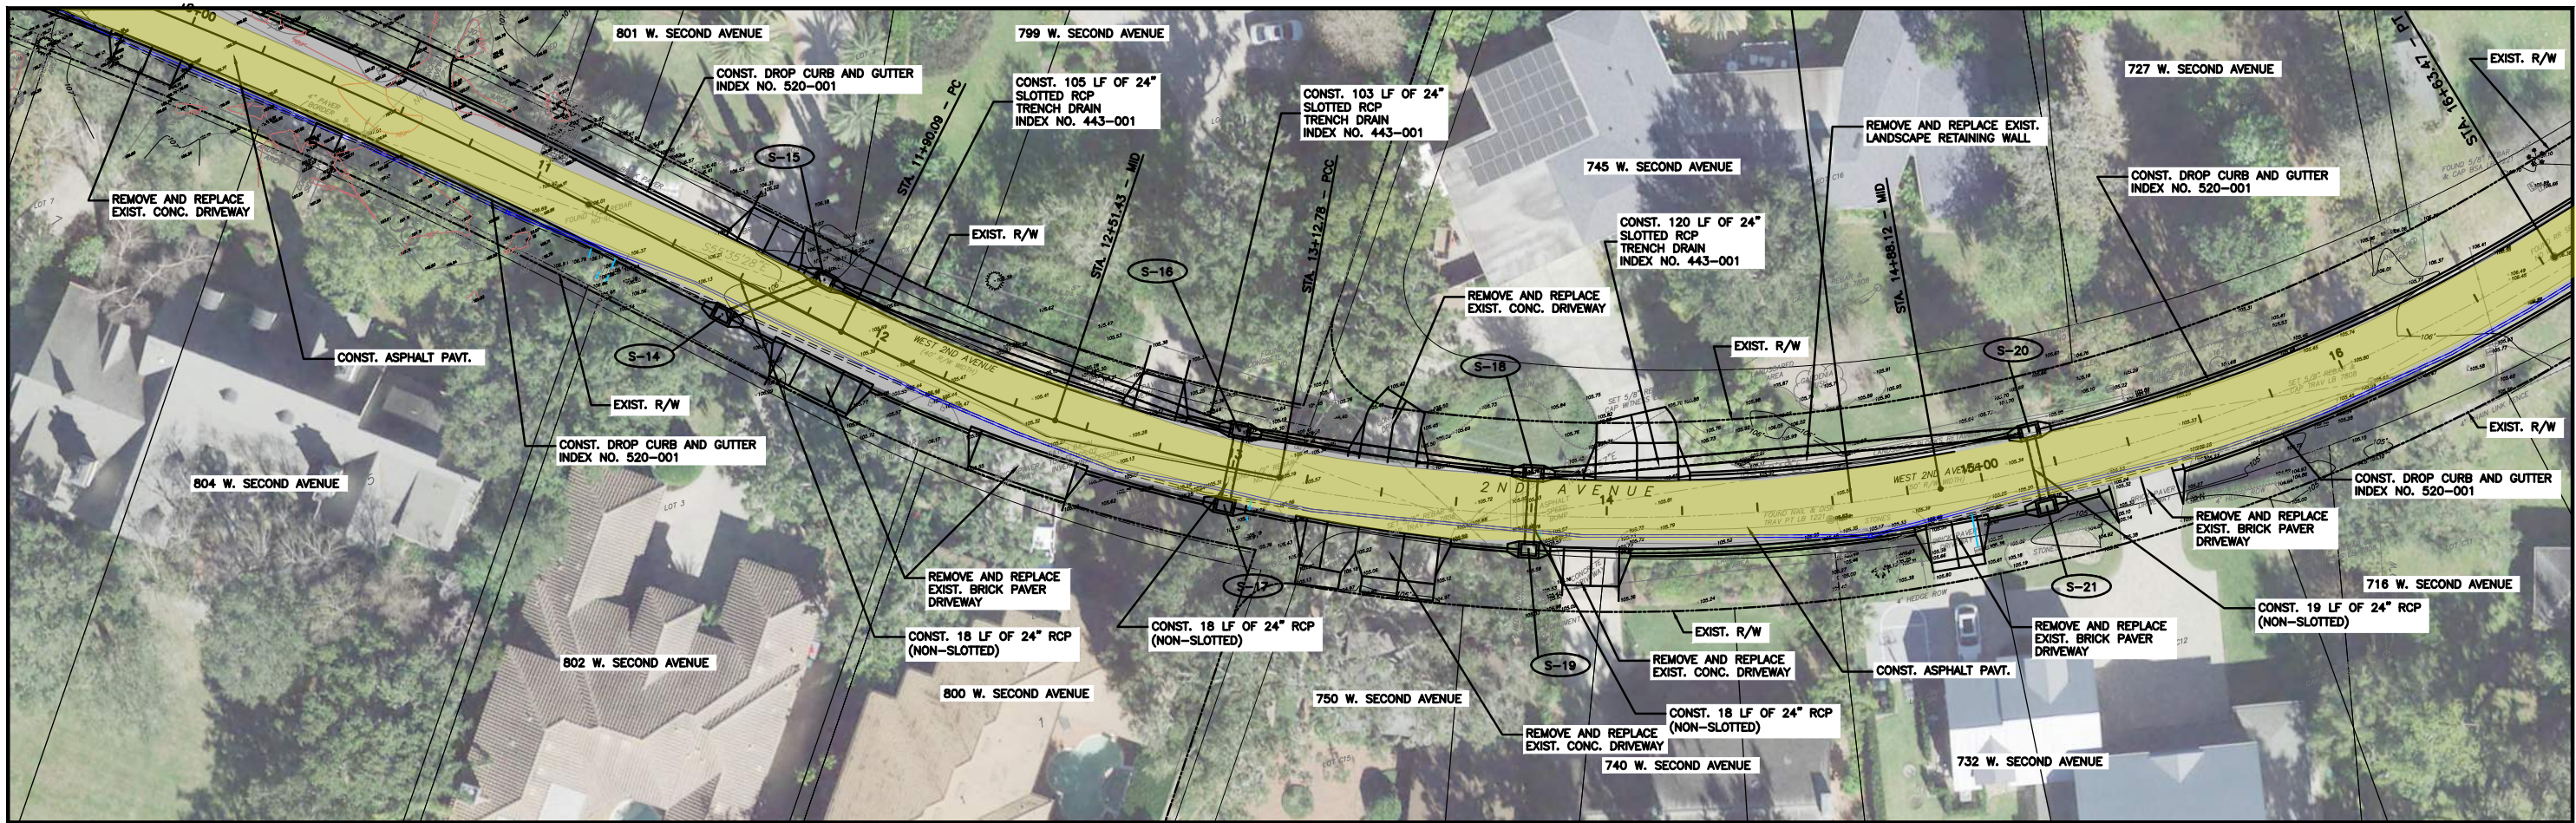


REV.	DATE	DESCRIPTION	APP'D BY	SIGN OFF	DATE	FIELD: PEC SURVEYING AND MAPPING, LLC	DRAWN BY: CADD	DESIGNED BY: MBG	CHECKED BY: MBG	DATE: AUGUST 2020	MGE MICHAEL GALURA ENGINEERING CONSULTANTS, LLC 3222 Corrine Drive, Suite H Orlando, Florida 32803 CERTIFICATE OF AUTHORIZATION NO. 29032	TOWN OF WINDERMERE PUBLIC WORKS DEPARTMENT 614 MAIN STREET, WINDERMERE, FLORIDA 34786	JOB No. TOW-052.01.000	PLAN AND PROFILE W. SECOND AVENUE
				CLIENT									FILE NAME: SEE LEFT MARGIN	

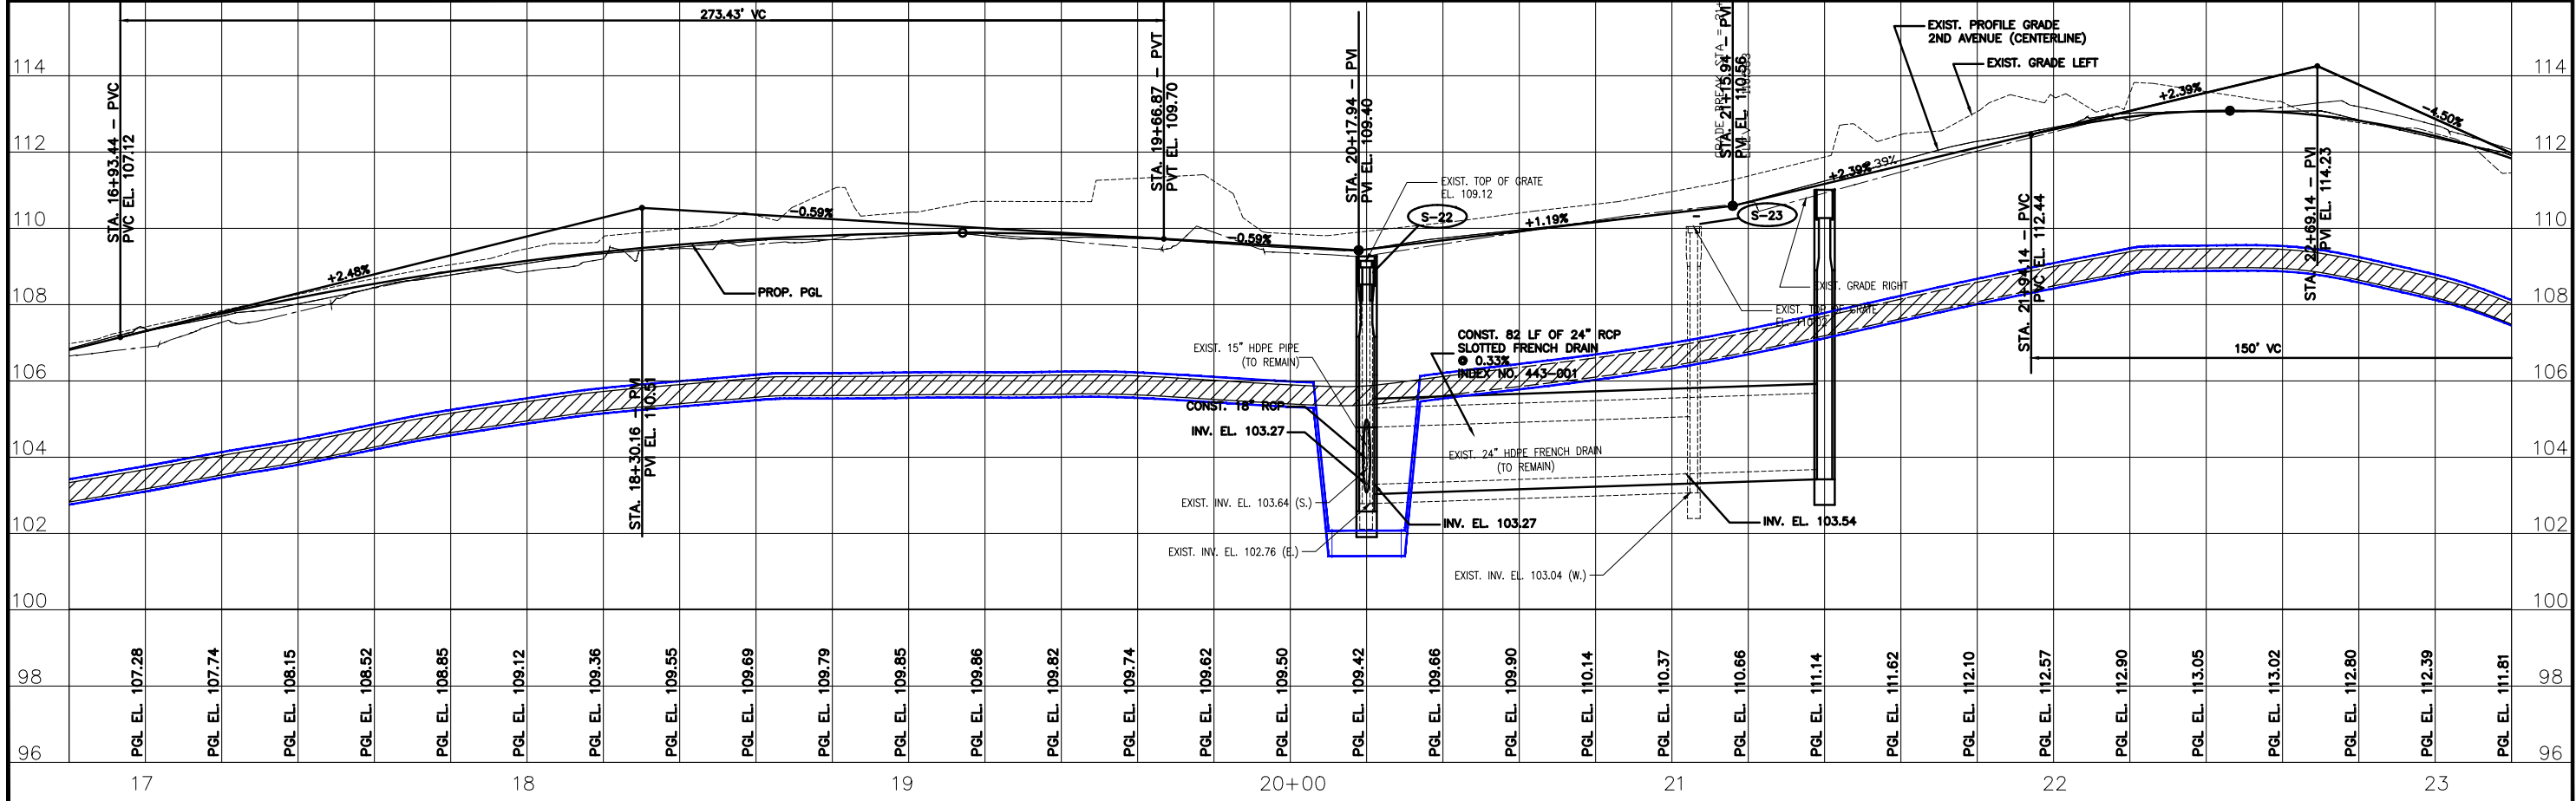

<table border="1"> <tr><td>REV.</td><td>DATE</td><td>DESCRIPTION</td></tr> <tr><td> </td><td> </td><td> </td></tr> <tr><td> </td><td> </td><td> </td></tr> </table>	REV.	DATE	DESCRIPTION							<table border="1"> <tr><td>SIGN OFF</td><td>DATE</td></tr> <tr><td>CLIENT</td><td> </td></tr> <tr><td>PM/CM BC</td><td> </td></tr> <tr><td>PM/CM DM</td><td> </td></tr> <tr><td>PM</td><td> </td></tr> <tr><td>CM</td><td> </td></tr> <tr><td>OTHERS</td><td> </td></tr> </table>	SIGN OFF	DATE	CLIENT		PM/CM BC		PM/CM DM		PM		CM		OTHERS		<table border="1"> <tr><td>FIELD:</td><td>PEC SURVEYING AND MAPPING, LLC</td></tr> <tr><td>DRAWN BY:</td><td>CADD</td></tr> <tr><td>DESIGNED BY:</td><td>MBG</td></tr> <tr><td>CHECKED BY:</td><td>MBG</td></tr> <tr><td>DATE:</td><td>AUGUST 2020</td></tr> </table>	FIELD:	PEC SURVEYING AND MAPPING, LLC	DRAWN BY:	CADD	DESIGNED BY:	MBG	CHECKED BY:	MBG	DATE:	AUGUST 2020	<p>MGEC MICHAEL GALURA ENGINEERING CONSULTANTS, LLC</p> <p>3222 Corrine Drive, Suite H Orlando, Florida 32803 CERTIFICATE OF AUTHORIZATION NO. 29032</p> <p>407/493-9983</p>	<p>TOWN OF WINDERMERE PUBLIC WORKS DEPARTMENT 614 MAIN STREET, WINDERMERE, FLORIDA 34786</p>	<table border="1"> <tr><td>JOB No.</td><td>TOW-052.01.000</td></tr> <tr><td>FILE NAME:</td><td>SEE LEFT MARGIN</td></tr> <tr><td>ARCHIVE DISC:</td><td> </td></tr> <tr><td>SCALE:</td><td>HORIZ. = 1"=20' VERT. = 1"=2'</td></tr> </table>	JOB No.	TOW-052.01.000	FILE NAME:	SEE LEFT MARGIN	ARCHIVE DISC:		SCALE:	HORIZ. = 1"=20' VERT. = 1"=2'	<p>PLAN AND PROFILE W. SECOND AVENUE</p> <p>DRWG. C-1 SHEET 22 OF 12</p>
REV.	DATE	DESCRIPTION	
SIGN OFF	DATE	
CLIENT	
PM/CM BC	
PM/CM DM	
PM	
CM	
OTHERS	
FIELD:	PEC SURVEYING AND MAPPING, LLC	
DRAWN BY:	CADD	
DESIGNED BY:	MBG	
CHECKED BY:	MBG	
DATE:	AUGUST 2020	
JOB No.	TOW-052.01.000	
FILE NAME:	SEE LEFT MARGIN	
ARCHIVE DISC:	
SCALE:	HORIZ. = 1"=20' VERT. = 1"=2'	

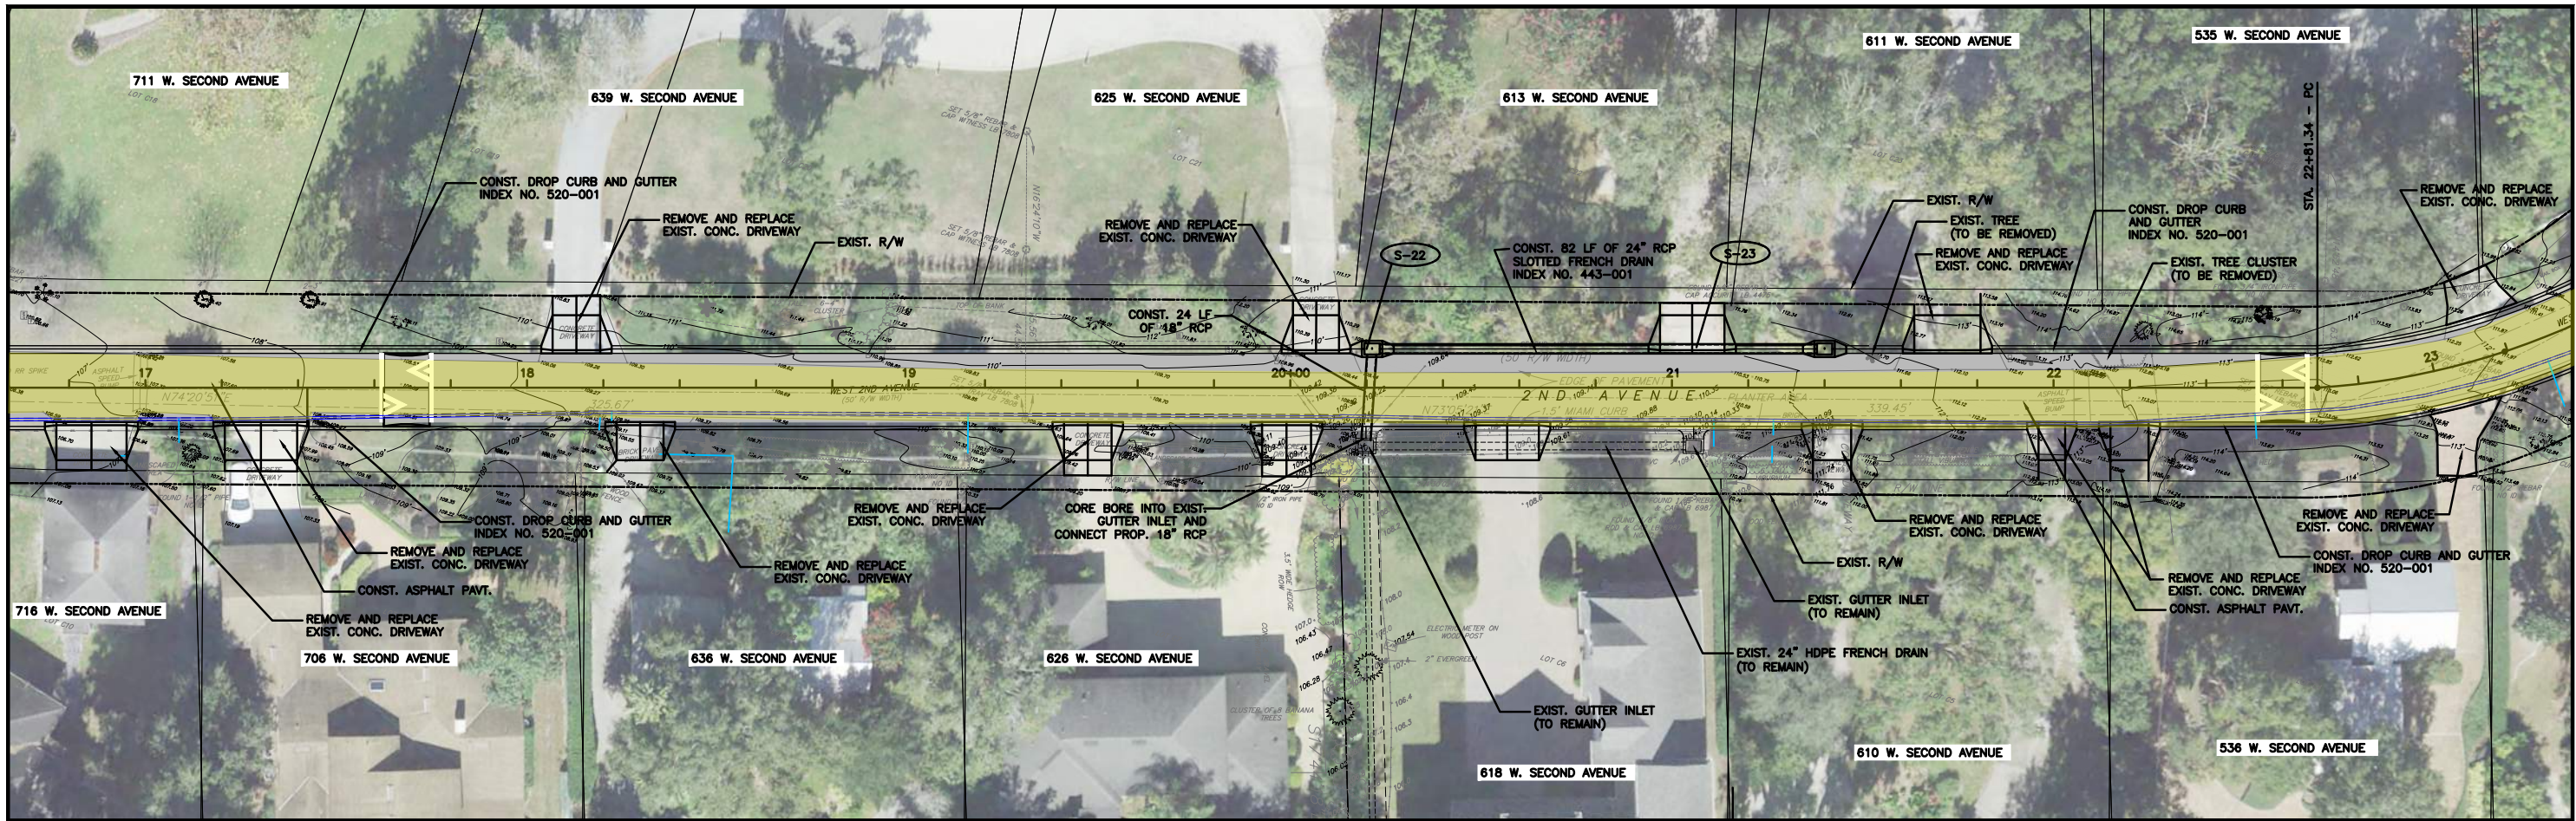

REV.	DATE	DESCRIPTION	APP'D BY	OTHERS

SIGN OFF	DATE	FIELD:
CLIENT	PEC SURVEYING AND MAPPING, LLC	
PM/CM BC		
PM/CM DM		
CM		
OTHERS		

DRAWN BY:	CADD
DESIGNED BY:	MBG
CHECKED BY:	MBG
DATE:	AUGUST 2020



MICHAEL GALURA ENGINEERING CONSULTANTS, LLC
3222 Corrine Drive, Suite H
Orlando, Florida 32803
CERTIFICATE OF AUTHORIZATION NO. 29032

TOWN OF WINDERMERE
PUBLIC WORKS DEPARTMENT
614 MAIN STREET, WINDERMERE, FLORIDA 34786



JOB No. TOW-052.01.000
FILE NAME: SEE LEFT MARGIN
ARCHIVE DISC:
SCALE: HORIZ. = 1"=20'
VERT. = 1"=2'

PLAN AND PROFILE
W. SECOND AVENUE

DRWG. C-1 SHEET 1 OF 12

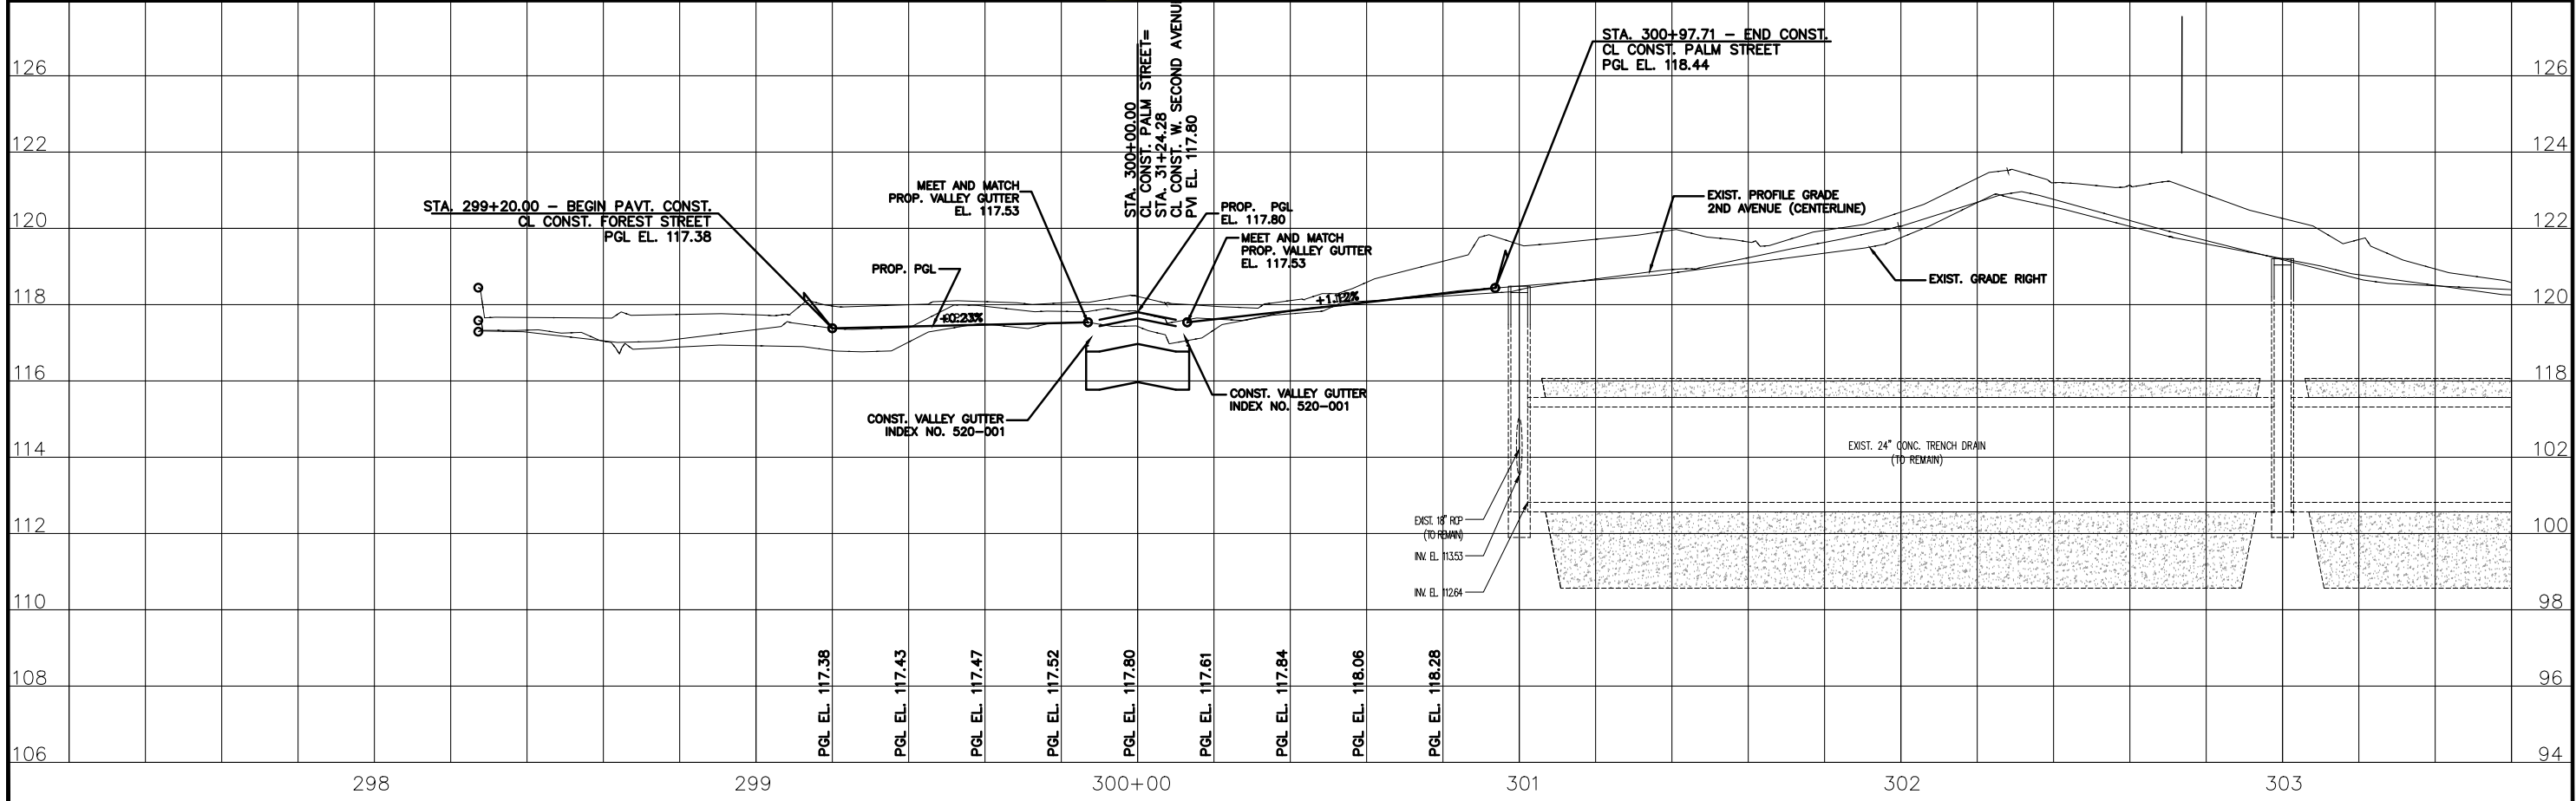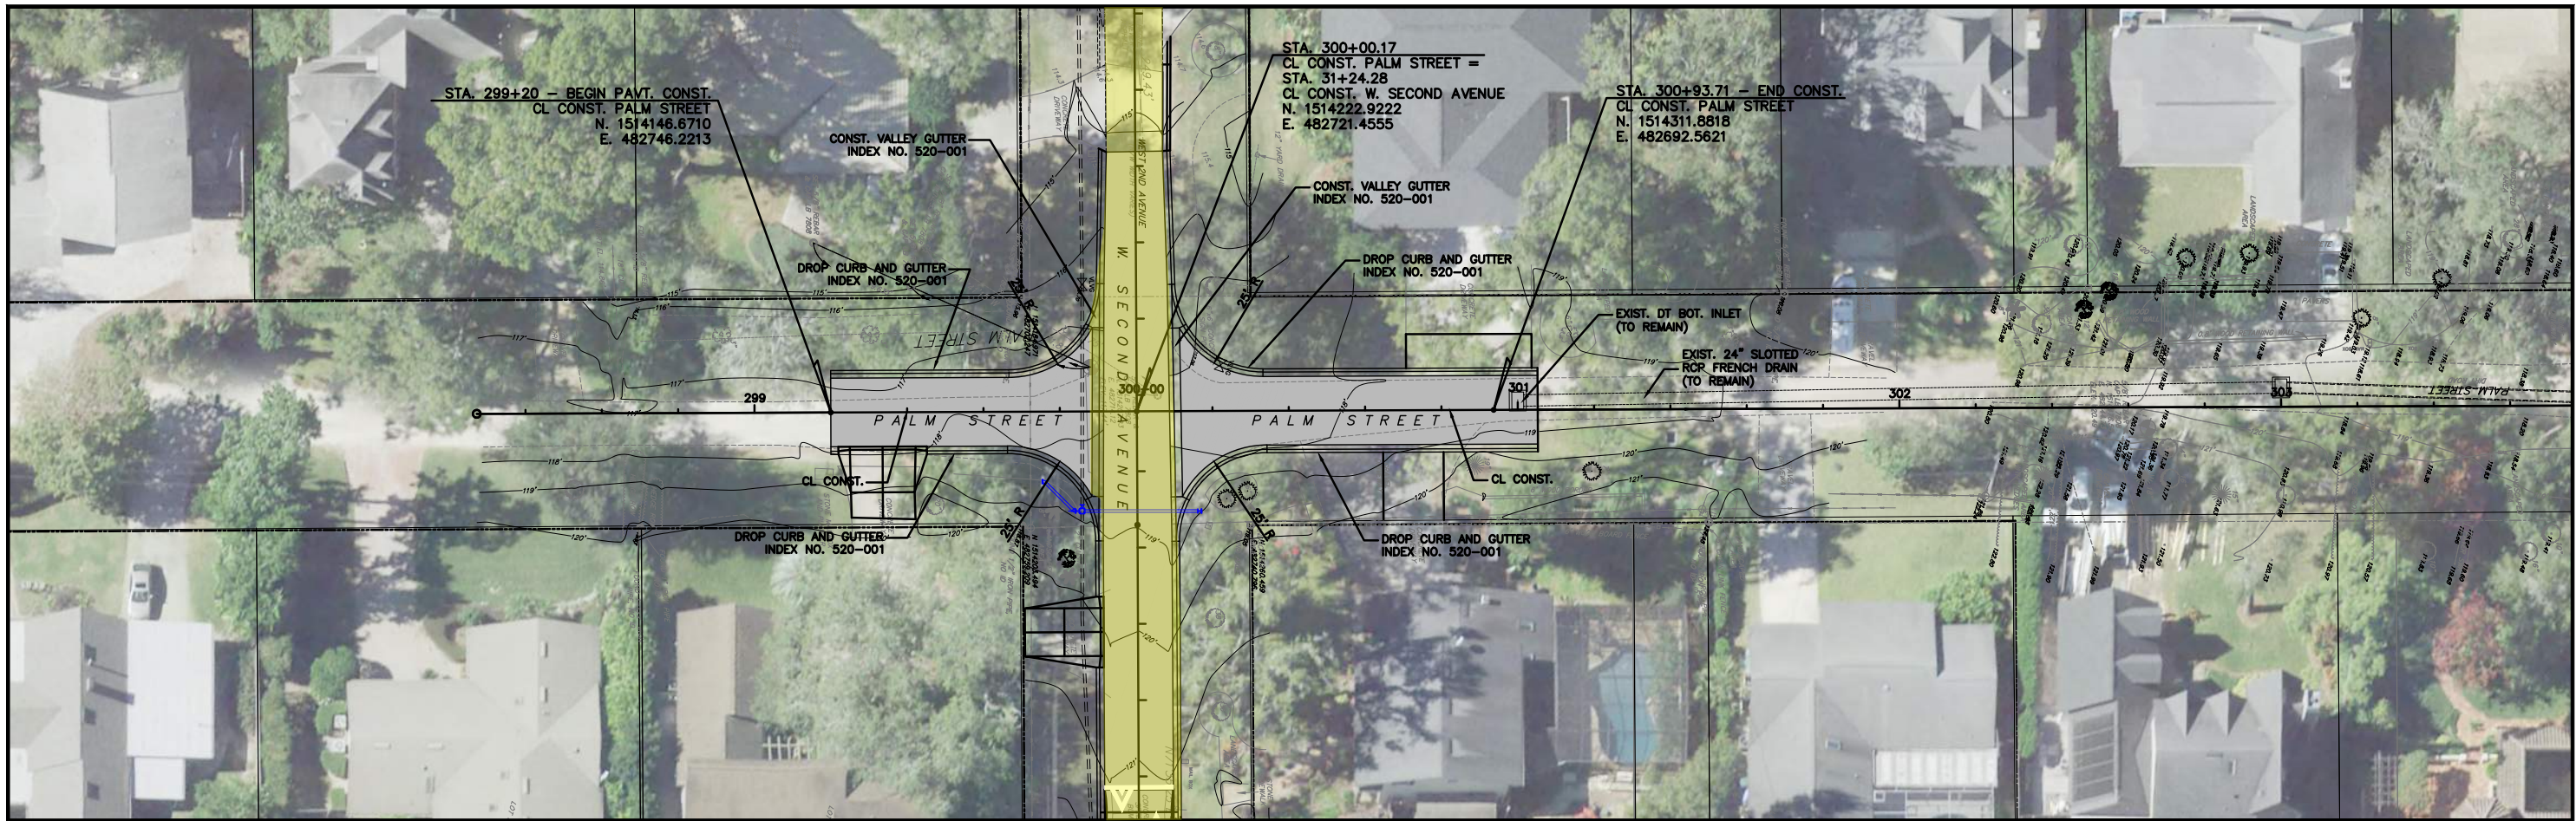

REV.	DATE	DESCRIPTION	APP'D BY	OTHERS	SIGN OFF	DATE	FIELD:	MGEC MICHAEL GALURA ENGINEERING CONSULTANTS, LLC 3222 Corrine Drive, Suite H Orlando, Florida 32803 CERTIFICATE OF AUTHORIZATION NO. 29032	TOWN OF WINDERMERE PUBLIC WORKS DEPARTMENT 614 MAIN STREET, WINDERMERE, FLORIDA 34786	JOB No. TOW-052.01.000	PLAN AND PROFILE PALM STREET
					CLIENT	DATE	PEC SURVEYING AND MAPPING, LLC			FILE NAME: SEE LEFT MARGIN	
					PM/CM BC		DRAWN BY: CADD			ARCHIVE DISC:	
					PM/CM DM		DESIGNED BY: MBG			SCALE: HORIZ. = 1"=20' VERT. = 1"=2'	
					PM		CHECKED BY: MBG				
					CM		DATE: AUGUST 2020		DRWG. C-1	SHEET 29 OF 12	

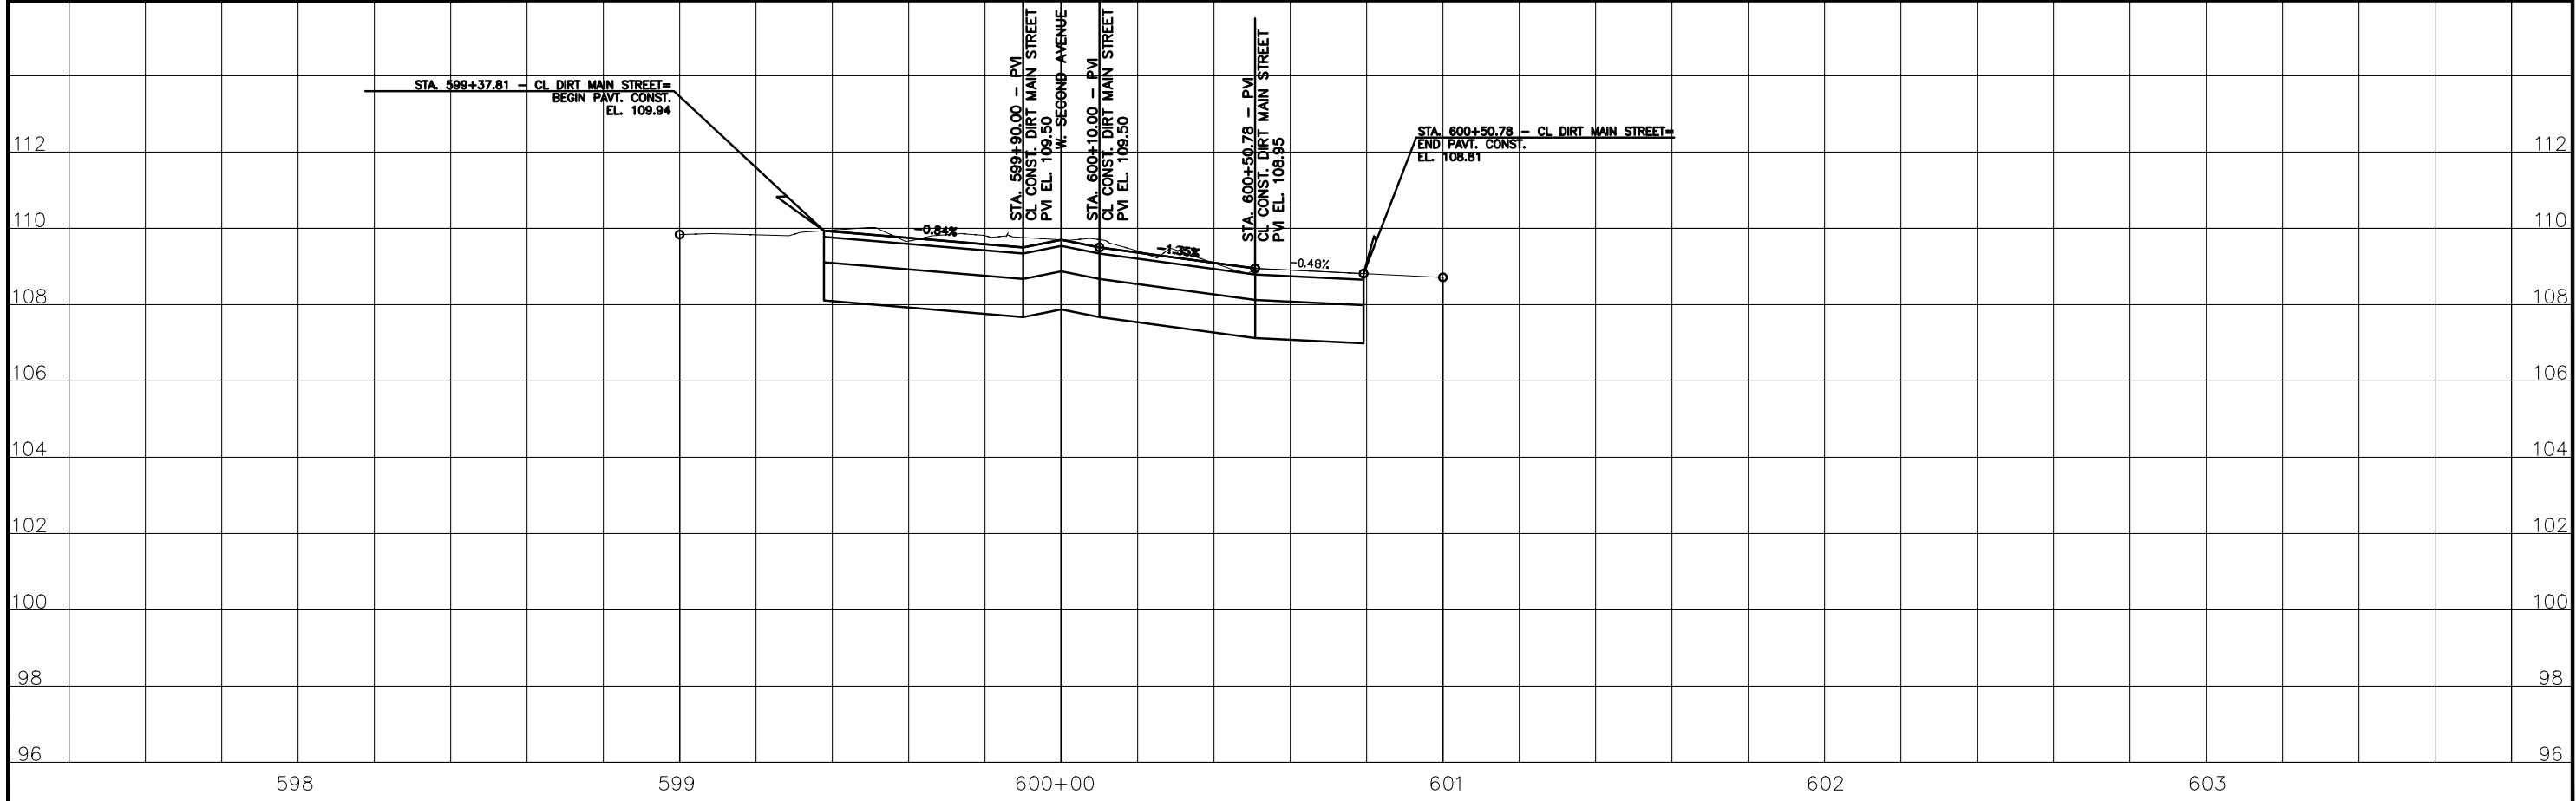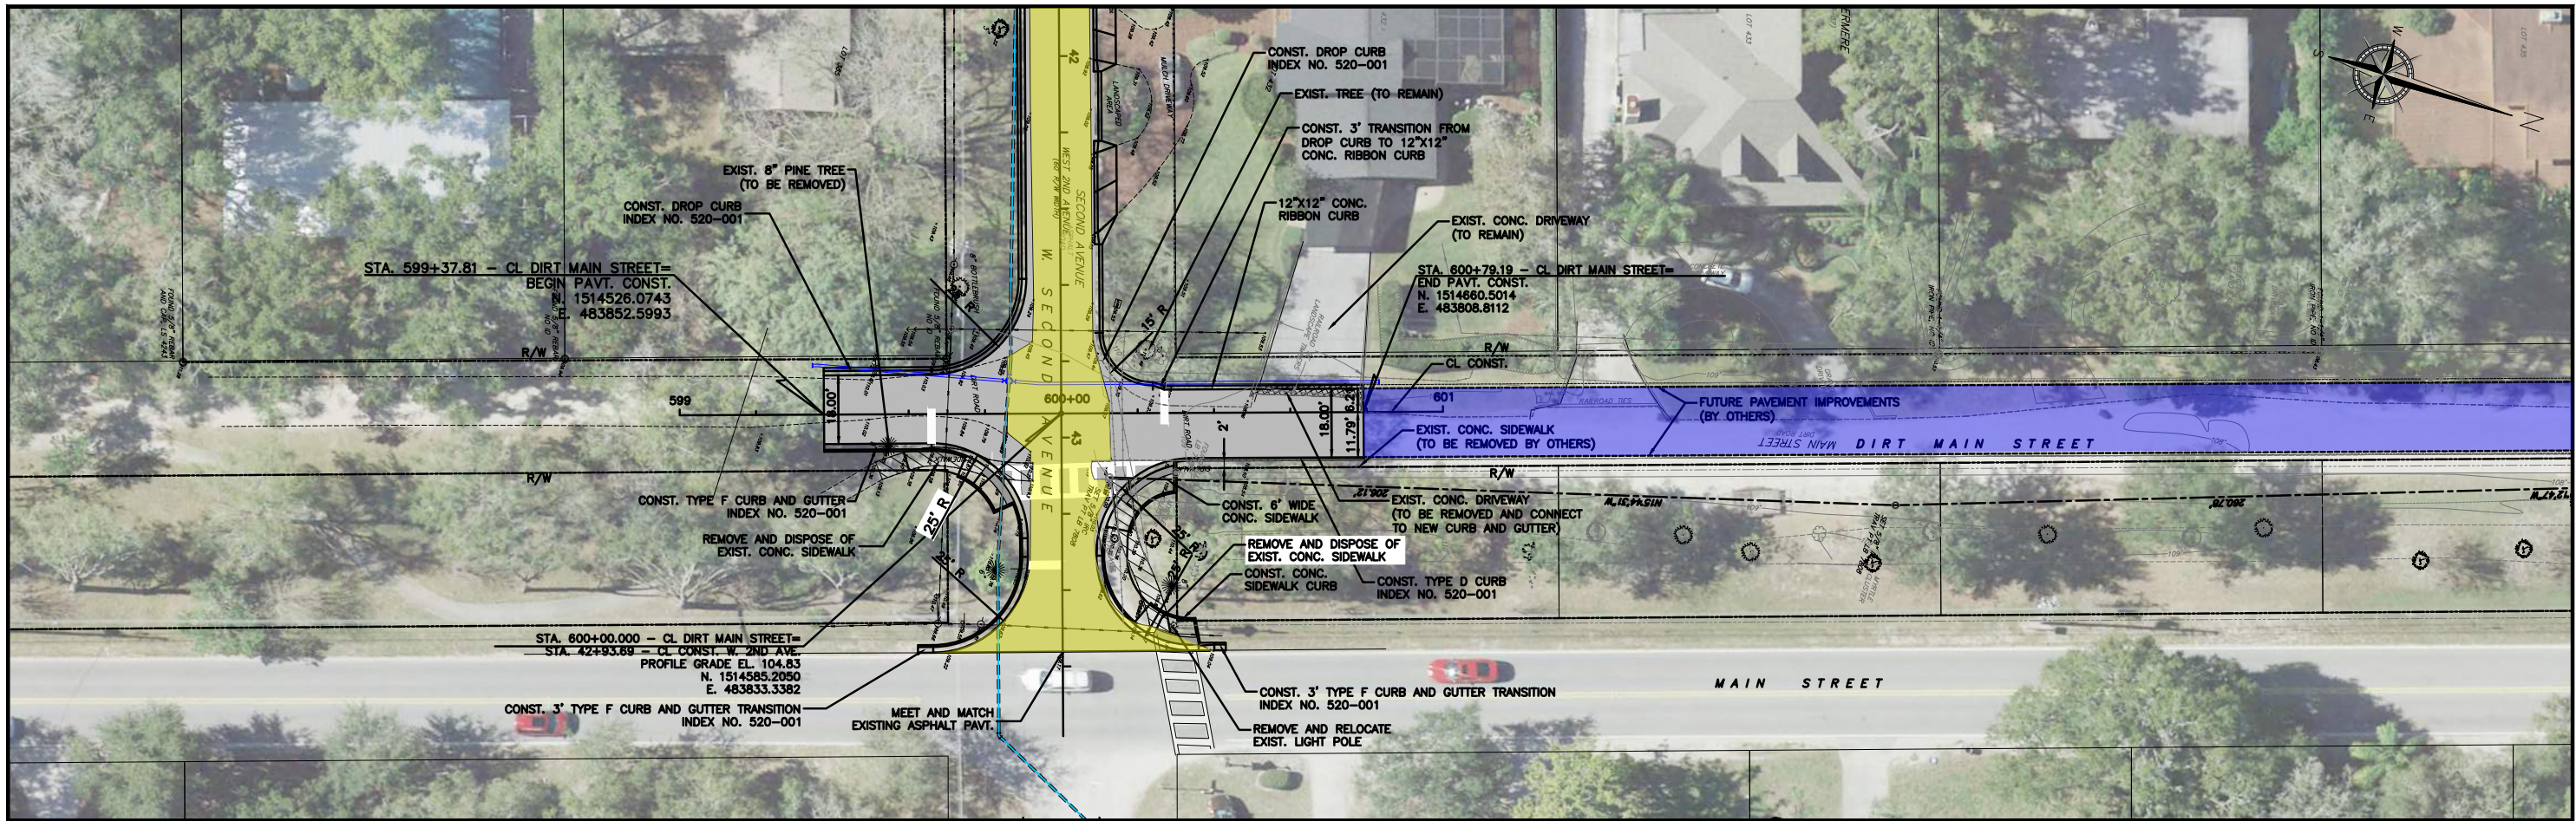

REV.	DATE	DESCRIPTION	APP'D BY	SIGN OFF	DATE	FIELD:	MGEC MICHAEL GALURA ENGINEERING CONSULTANTS, LLC 3222 Corrine Drive, Suite H Orlando, Florida 32803 CERTIFICATE OF AUTHORIZATION NO. 29032	TOWN OF WINDERMERE PUBLIC WORKS DEPARTMENT 614 MAIN STREET, WINDERMERE, FLORIDA 34786	JOB No. TOW-052.01.000	PLAN AND PROFILE DIRT MAIN
				CLIENT		PEC SURVEYING AND MAPPING, LLC			FILE NAME: SEE LEFT MARGIN	
				PM/CM BC		DRAWN BY: CADD			ARCHIVE DISC:	
				PM/CM DM		DESIGNED BY: MBG			SCALE: HORIZ. = 1"=20' VERT. = 1"=8'	
				PM		CHECKED BY: MBG				
				CM		DATE: AUGUST 2020			DRWG. C-1	SHEET 1 OF 12