

TYPICAL SECTION 1

FOREST STREET

STA. 401+72.14 TO STA. 403+30.73

N.T.S.

DESIGN SPEED = 20 MPH

NEW CONSTRUCTION

12" TYPE B STABILIZATION MIN LBR 40

FOREST STREET

REVISIONS			
DATE	DESCRIPTION	DATE	DESCRIPTION


Kimley»Horn
 Certificate Of Authorization No. 696
 Hao T. Chau, P.E.
 P.E. License No. 61640
 189 South Orange Avenue, Suite 1000
 Orlando, Florida 32801



TOWN OF
 WINTERMERE

TYPICAL SECTIONS (01)

SHEET
 NO.

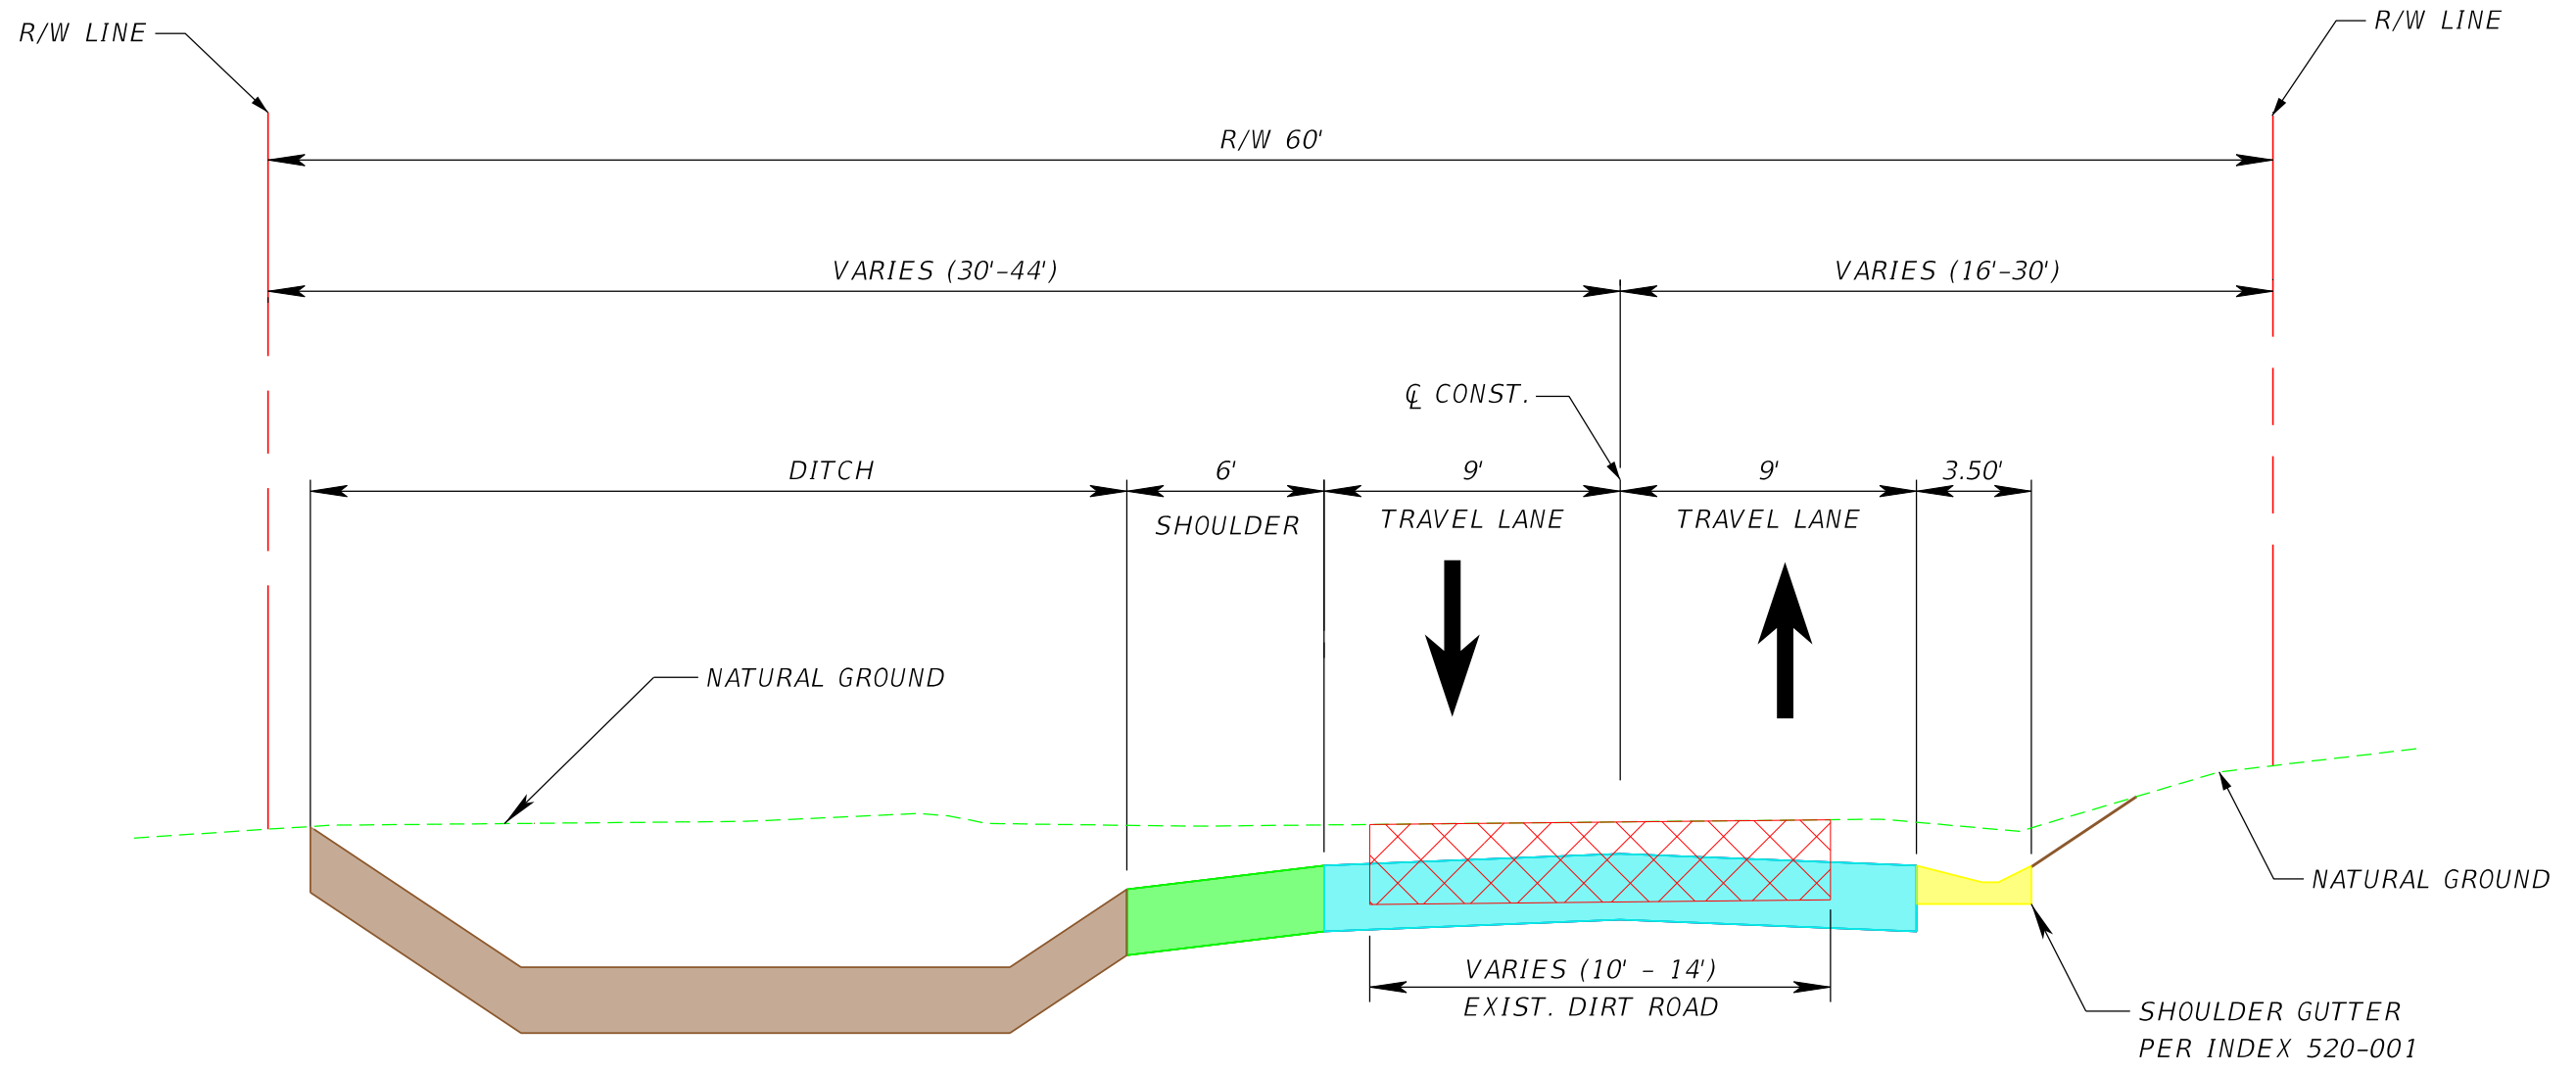

TYPICAL SECTION 2

FOREST STREET

STA. 403+30.73 TO STA. 405+21.66

N.T.S.

DESIGN SPEED = 20 MPH


NEW CONSTRUCTION

12" TYPE B STABILIZATION MIN LBR 40

FOREST STREET

REVISIONS			
DATE	DESCRIPTION	DATE	DESCRIPTION

Kimley»Horn
 Certificate Of Authorization No. 696
 Hao T. Chau, P.E.
 P.E. License No. 61640
 189 South Orange Avenue, Suite 1000
 Orlando, Florida 32801



TOWN OF WINTERMERE

TYPICAL SECTIONS (02)

SHEET NO.