

TYPICAL SECTION

9TH AVENUE

STA. 300+78.04 TO STA. 308+40.00

N.T.S.

DESIGN SPEED = 20 MPH

NEW CONSTRUCTION

12" TYPE B STABILIZATION MIN LBR 40

9TH AVENUE

REVISIONS			
DATE	DESCRIPTION	DATE	DESCRIPTION


Kimley»Horn
 Certificate Of Authorization No. 696
 Hao T. Chau, P.E.
 P.E. License No. 61640
 189 South Orange Avenue, Suite 1000
 Orlando, Florida 32801



TOWN OF
WINTERMERE

TYPICAL SECTION (01)

SHEET
NO.

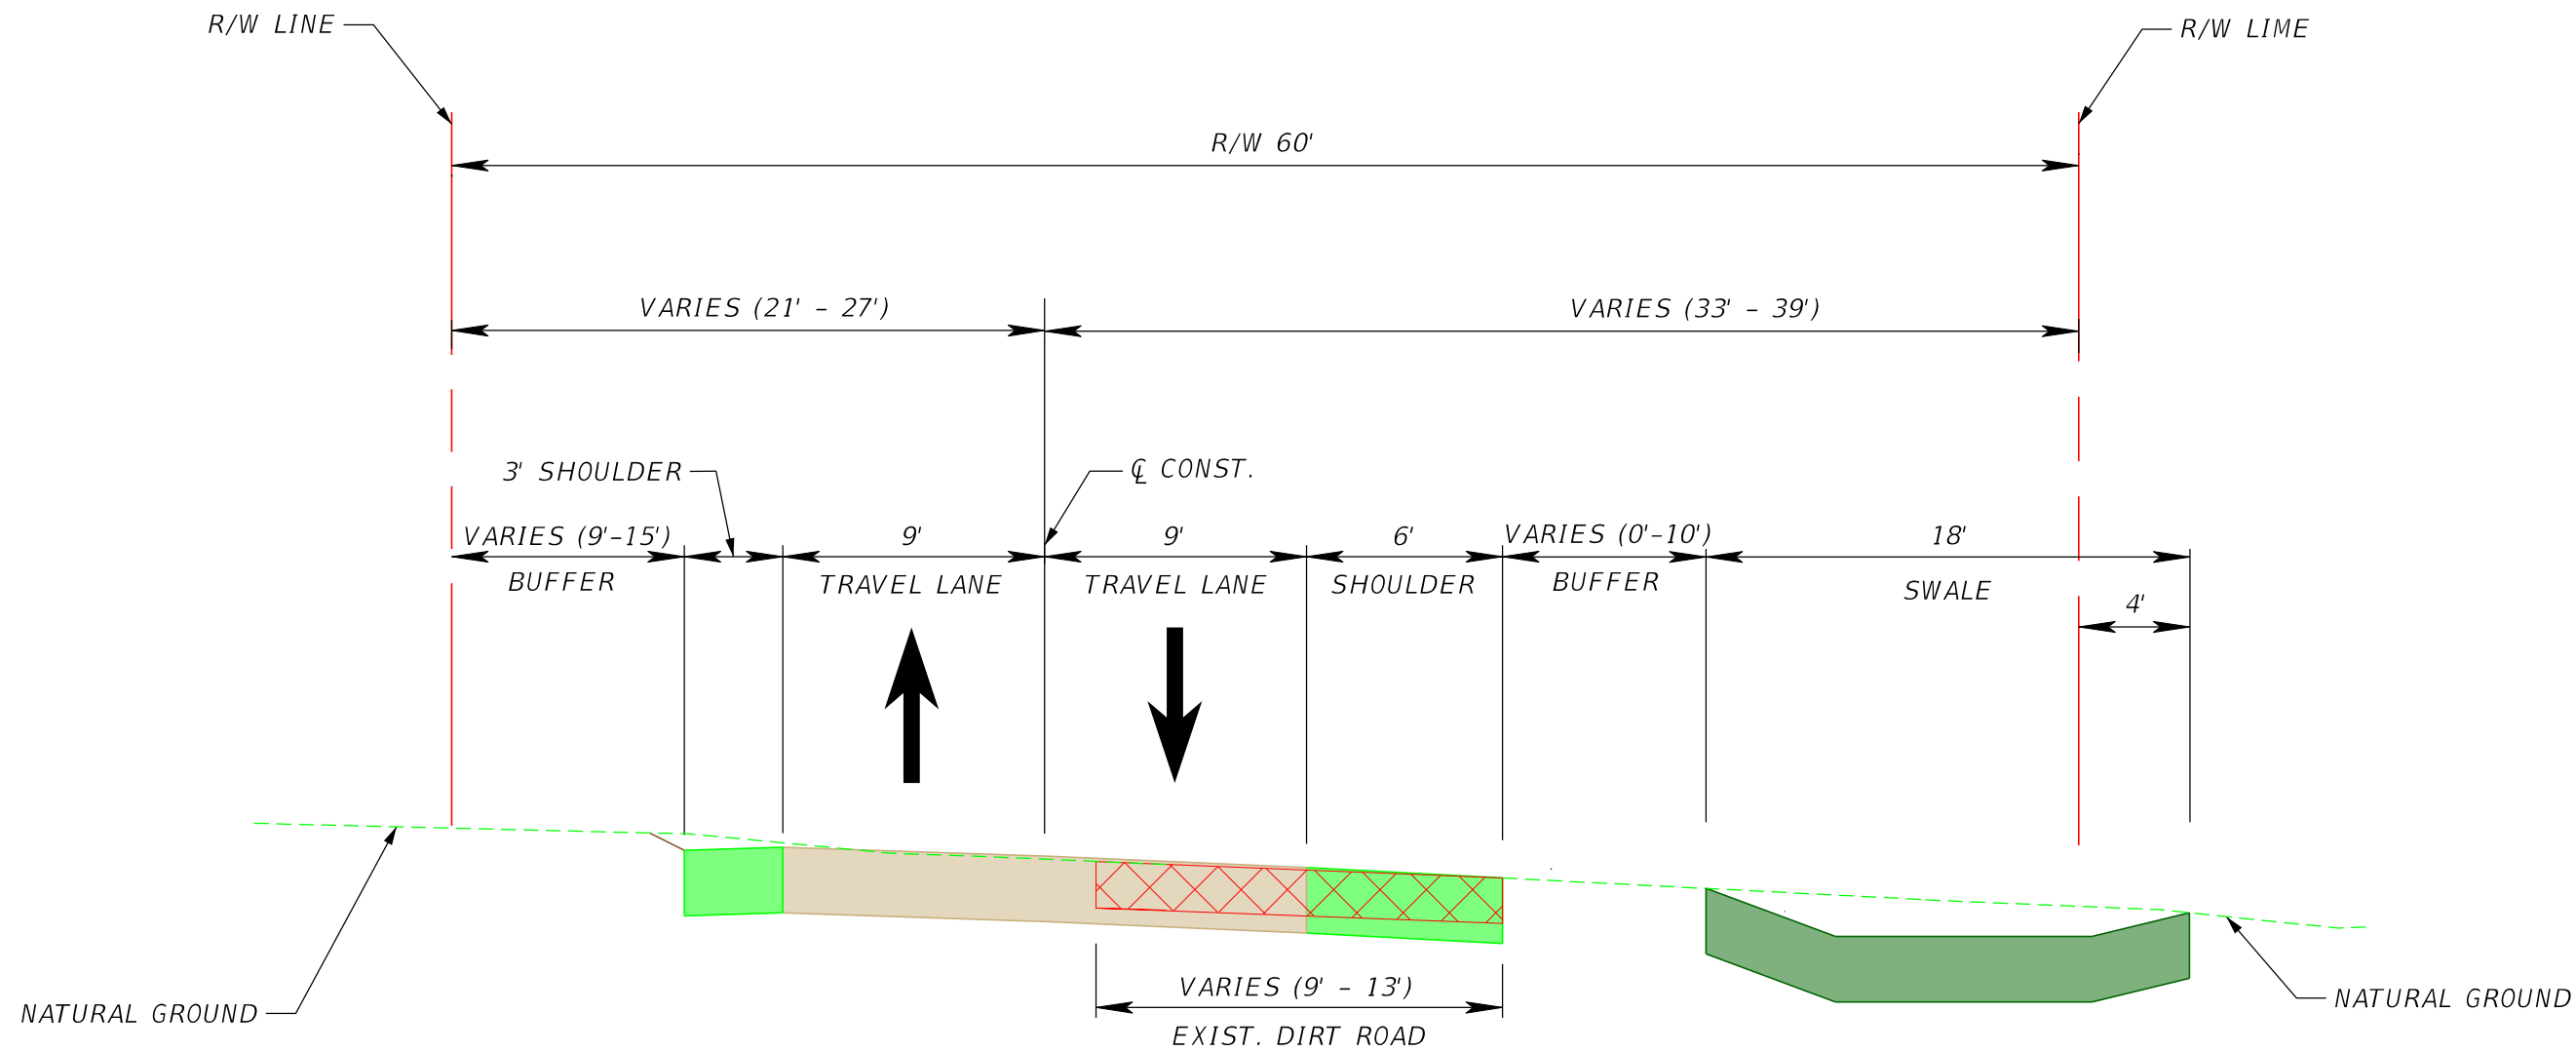

TYPICAL SECTION

EAST BLVD

STA. 308+40.00 TO STA. 312+50.00

N.T.S.

DESIGN SPEED = 20 MPH

NEW CONSTRUCTION

12" TYPE B STABILIZATION MIN LBR 40

EAST BLVD

REVISIONS			
DATE	DESCRIPTION	DATE	DESCRIPTION


Kimley»Horn
 Certificate Of Authorization No. 696
 Hao T. Chau, P.E.
 P.E. License No. 61640
 189 South Orange Avenue, Suite 1000
 Orlando, Florida 32801



TOWN OF
 WINTERMERE

TYPICAL SECTION (02)

SHEET
 NO.

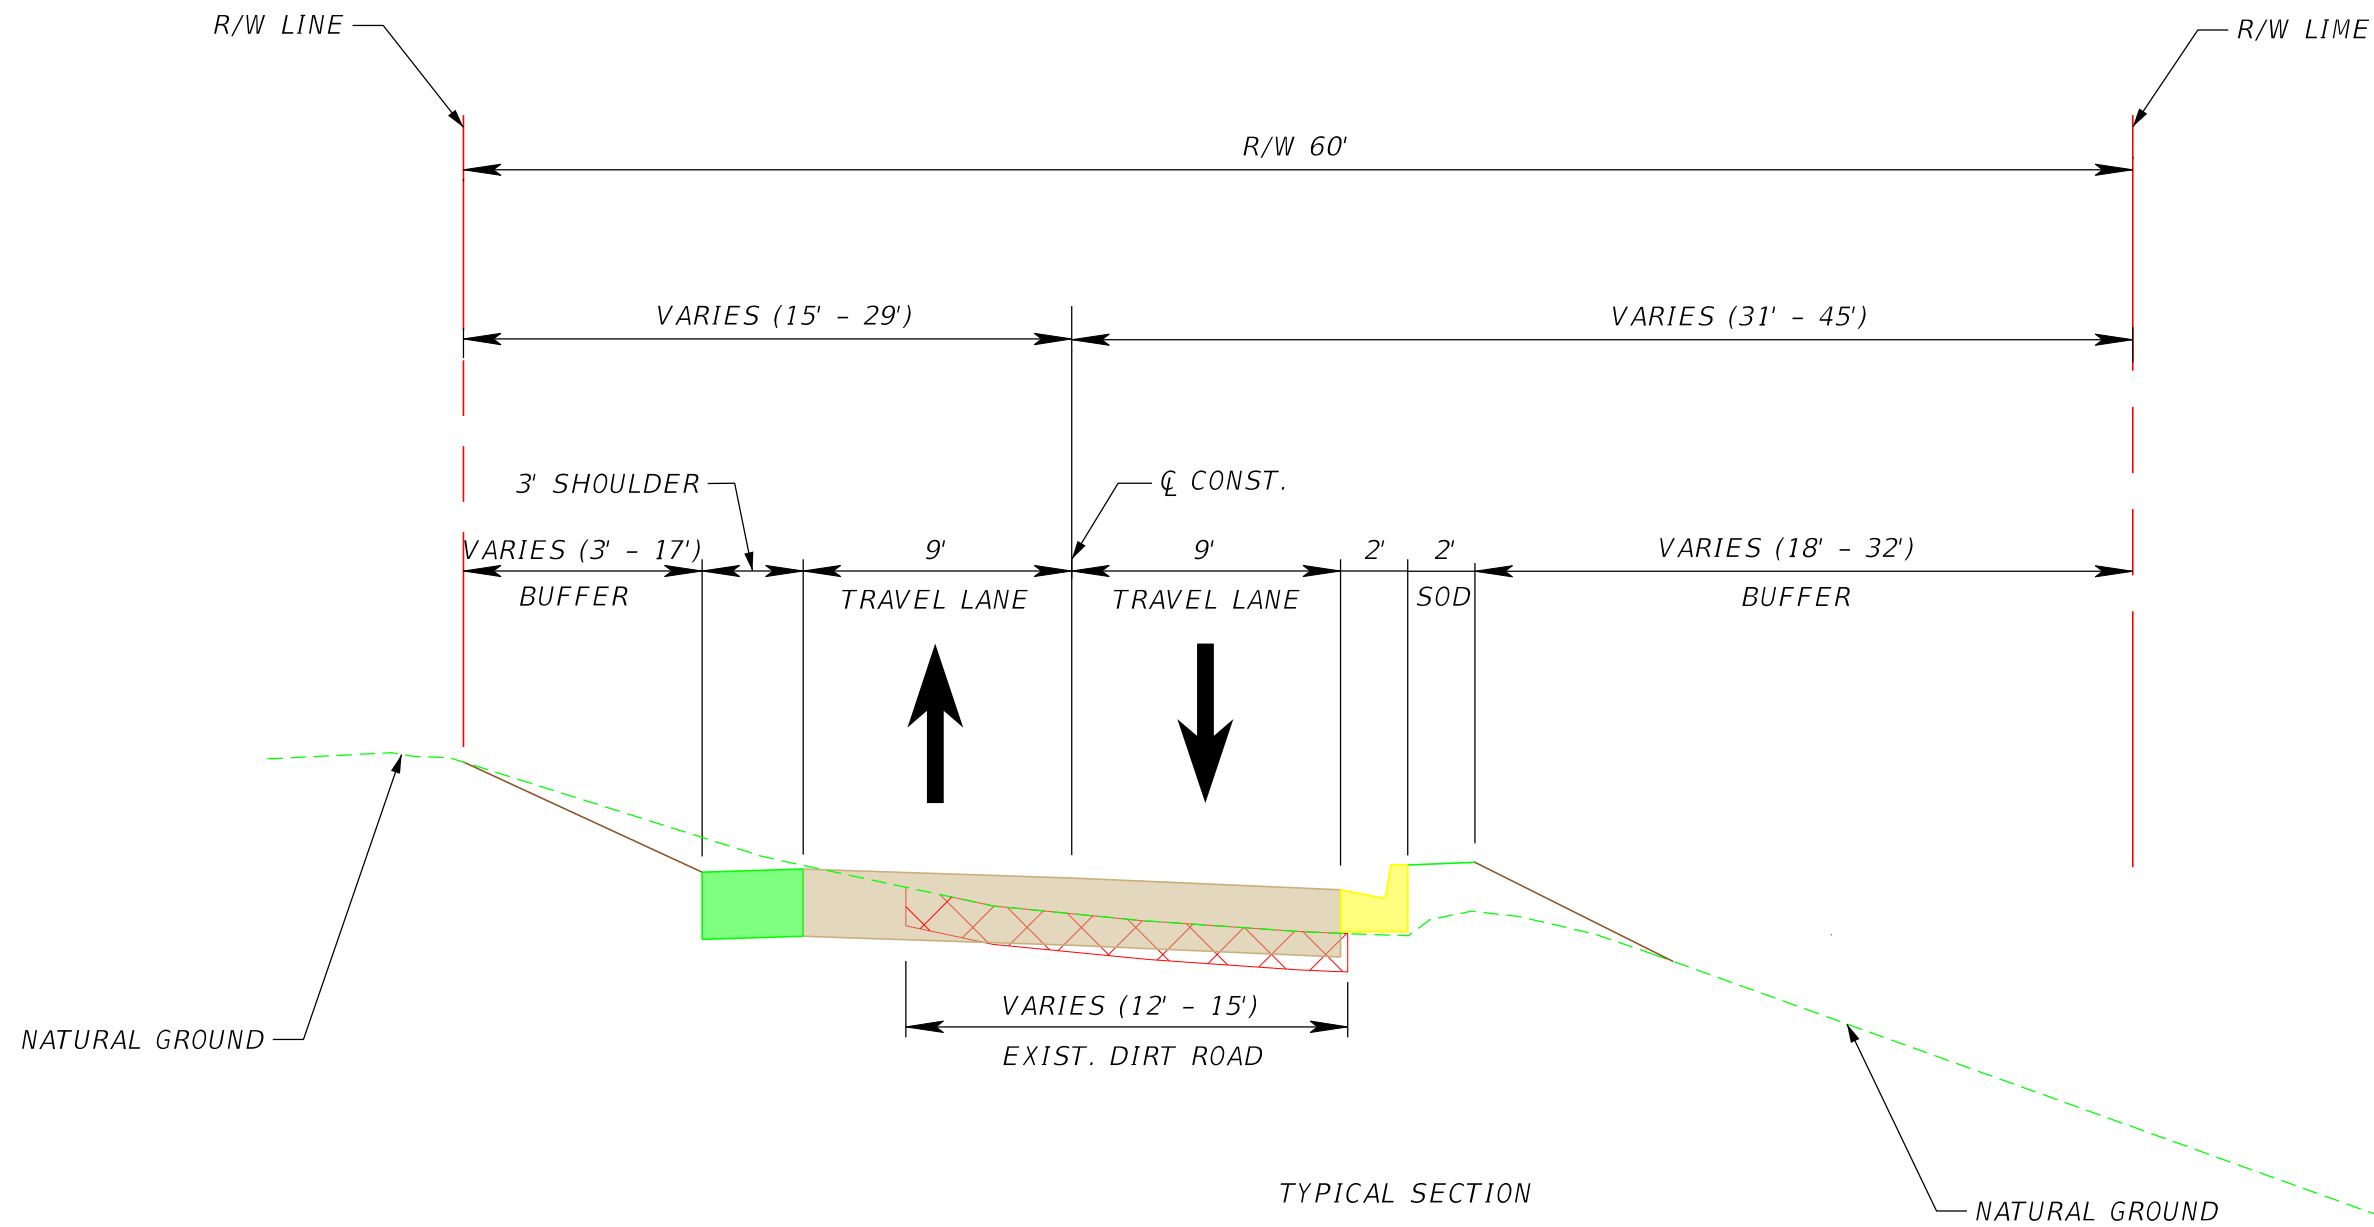

TYPICAL SECTION

EAST 8TH AVE.

STA. 312+50.00 TO STA. 316+30.00

N.T.S.

DESIGN SPEED = 20 MPH

NEW CONSTRUCTION

12" TYPE B STABILIZATION MIN LBR 40

EAST 8TH AVE.

REVISIONS			
DATE	DESCRIPTION	DATE	DESCRIPTION


Kimley»Horn
 Certificate Of Authorization No. 696
 Hao T. Chau, P.E.
 P.E. License No. 61640
 189 South Orange Avenue, Suite 1000
 Orlando, Florida 32801



TOWN OF
 WINTERMERE

TYPICAL SECTION (03)

SHEET
 NO.

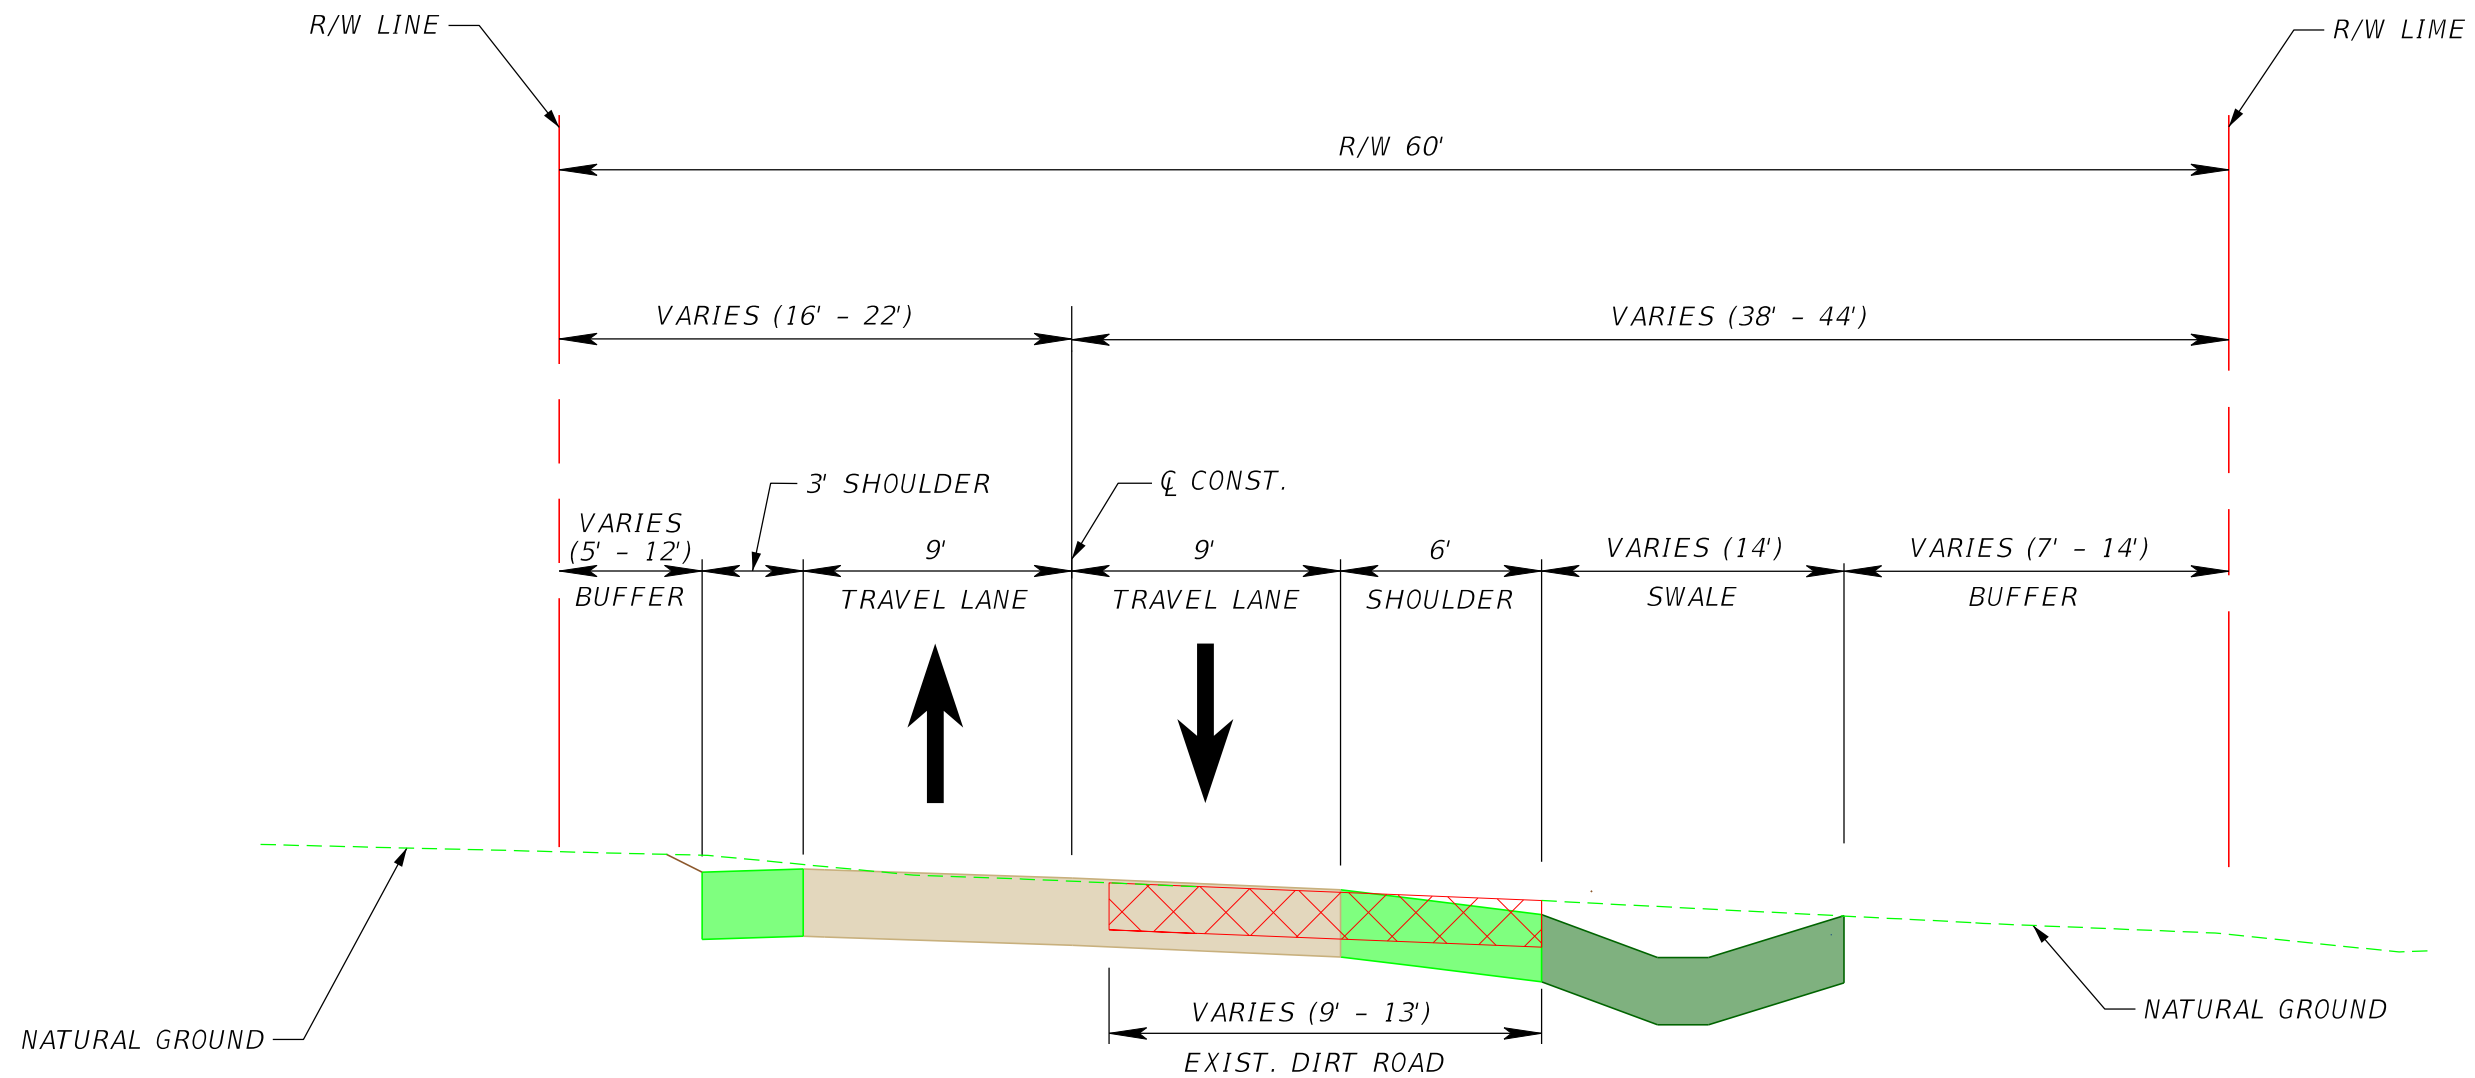

TYPICAL SECTION

BESSIE STREET

STA. 316+30.00 TO STA. 319+75.00

N.T.S.

DESIGN SPEED = 20 MPH

NEW CONSTRUCTION

12" TYPE B STABILIZATION MIN LBR 40

BESSIE STREET

REVISIONS			
DATE	DESCRIPTION	DATE	DESCRIPTION

Kimley»Horn
 Certificate Of Authorization No. 696
 Hao T. Chau, P.E.
 P.E. License No. 61640
 189 South Orange Avenue, Suite 1000
 Orlando, Florida 32801



TOWN OF
 WINTERMERE

TYPICAL SECTION (04)

SHEET
 NO.