



301+00

302+00


303+00

304+00

305+00

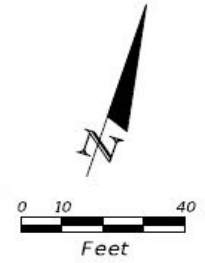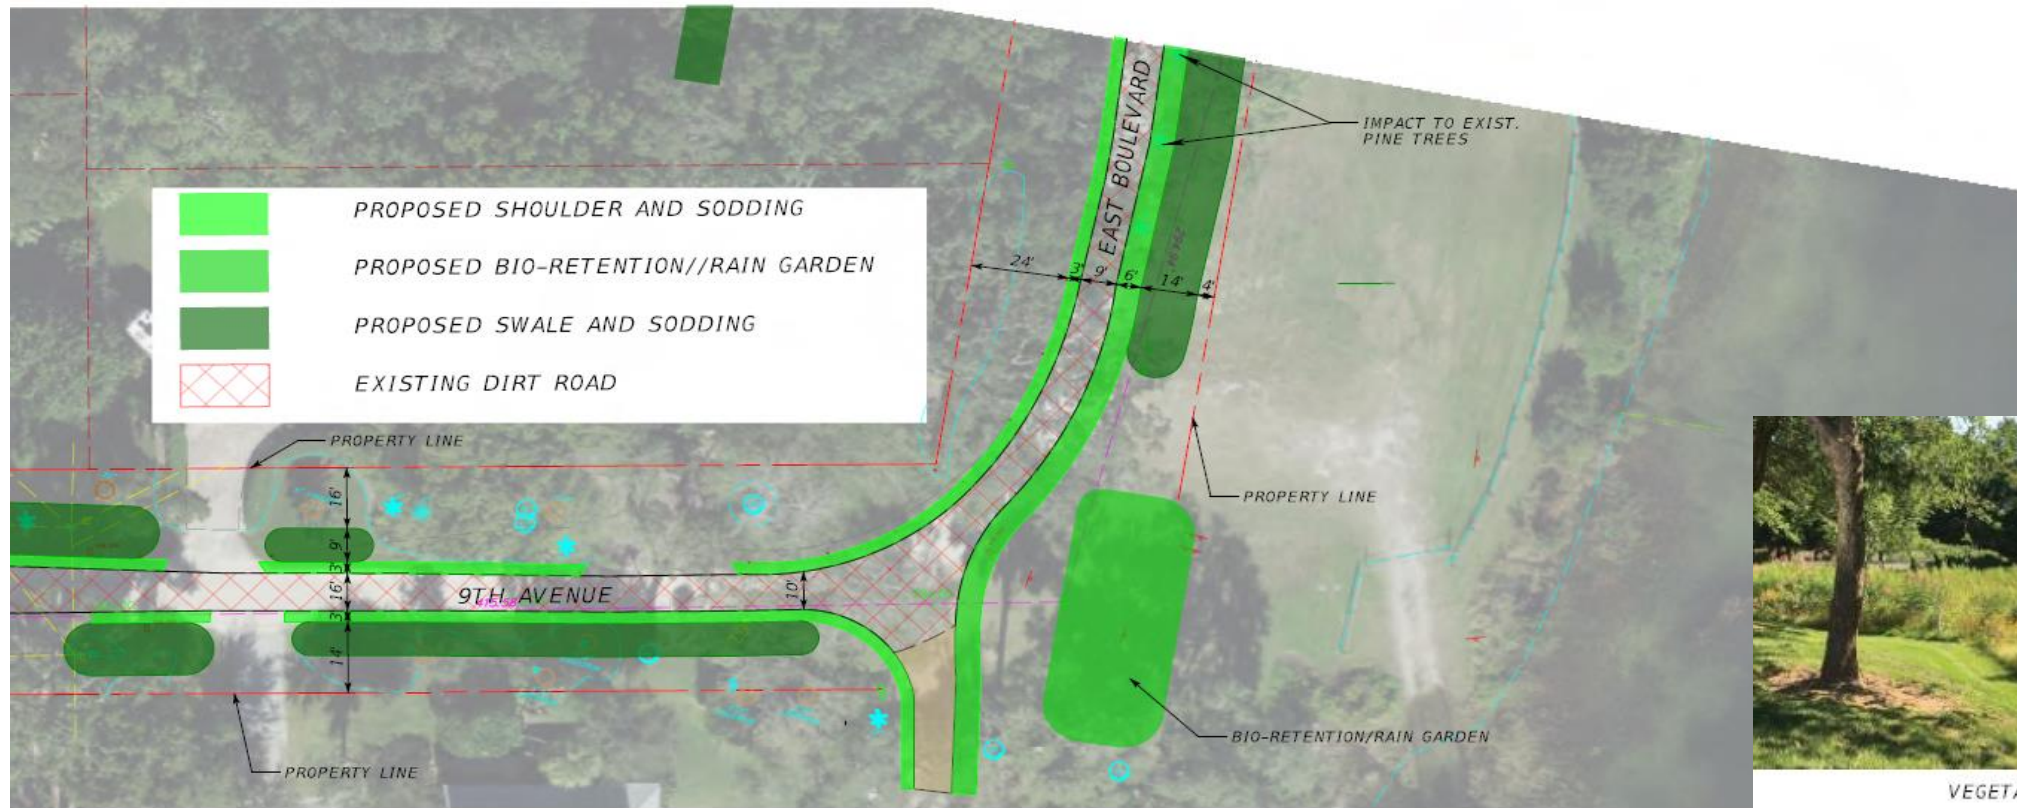

VEGETATED SWALE

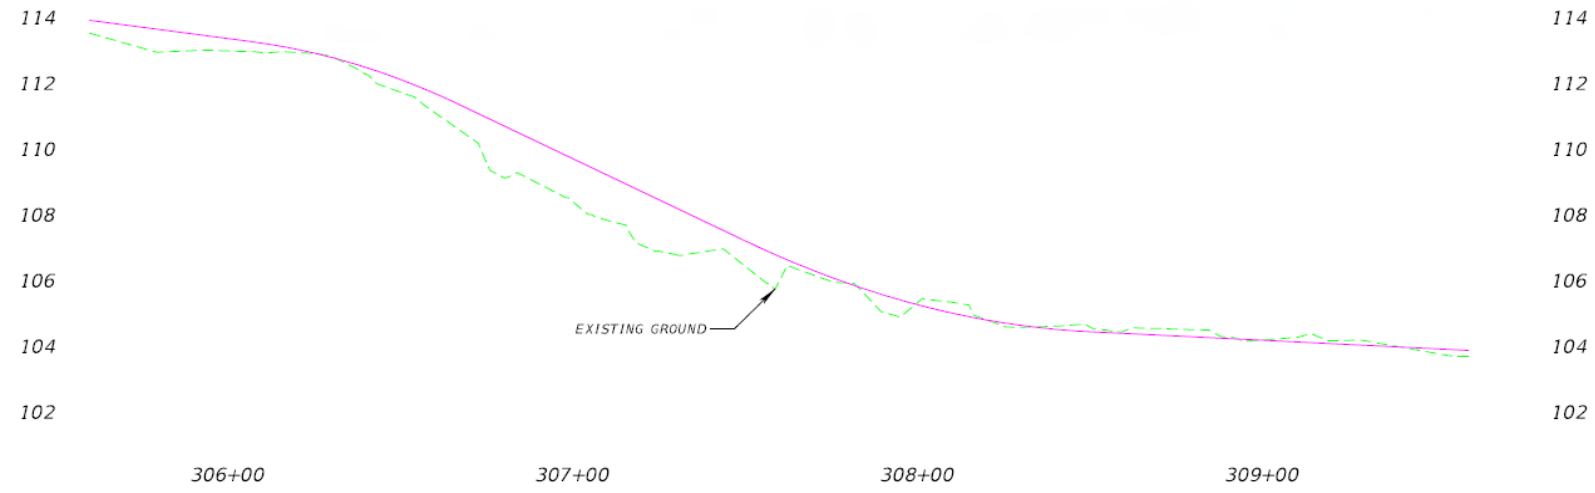

RAIN GARDEN EXAMPLE

