

MASSEE JULES V  
MASSEE KATHERINE M

DENOYELLES RICHARD S  
DENOYELLES TRACY

SINGER JAMES L JR  
SINGER CHARMA T

MARYL LANE HART  
REVOCABLE TRUST

GRUPPO SARA LLC

MAIN ST.

1ST AVE.

2ND AVE.

OLD DIRT MAIN STREET

EXIST. SIDEWALK TO BE REMOVED

MATCH SECOND AVENUE  
IMPROVEMENTS BY OTHERS

MATCH EXIST.

1' CONC. RIBBON CURB  
EXIST. R/W LINE

EXIST. R/W LINE

TYPE F CURB

EXIST. R/W LINE

MATCH EXIST.  
TYPE F CURB




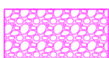

EXIST. SIDEWALK TO BE REMOVED



PROP. R/W LINE


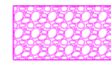



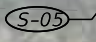
PROP. R/W LINE



PROP. R/W LINE



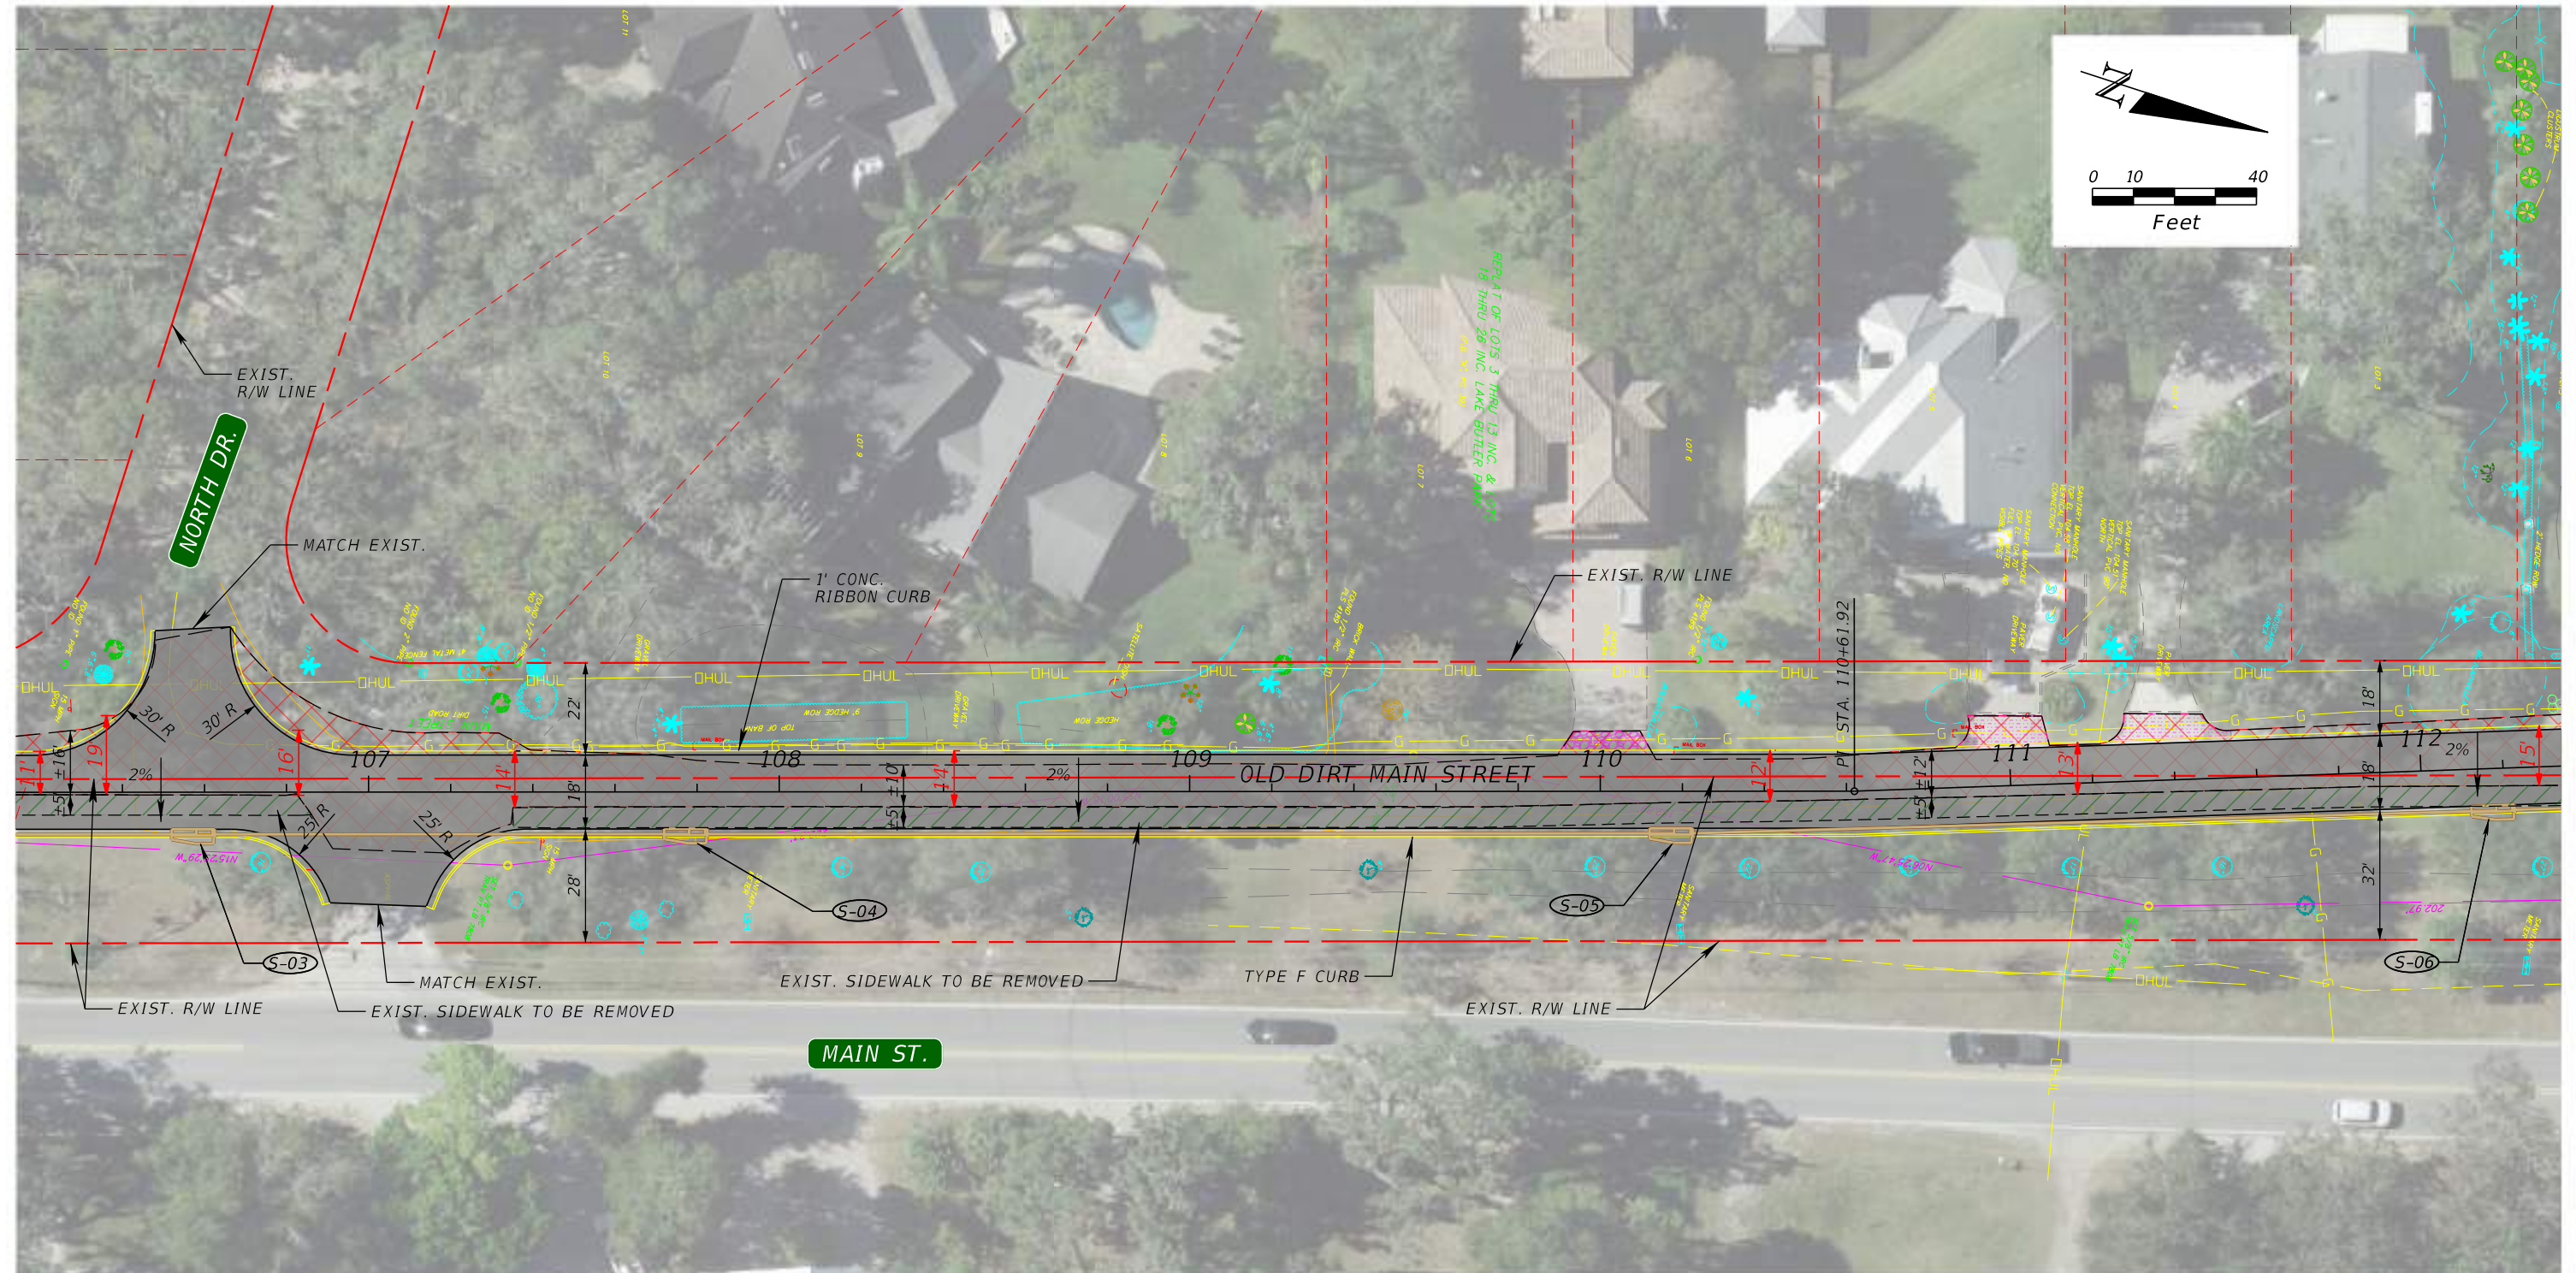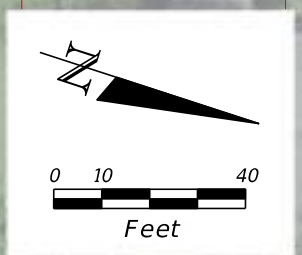



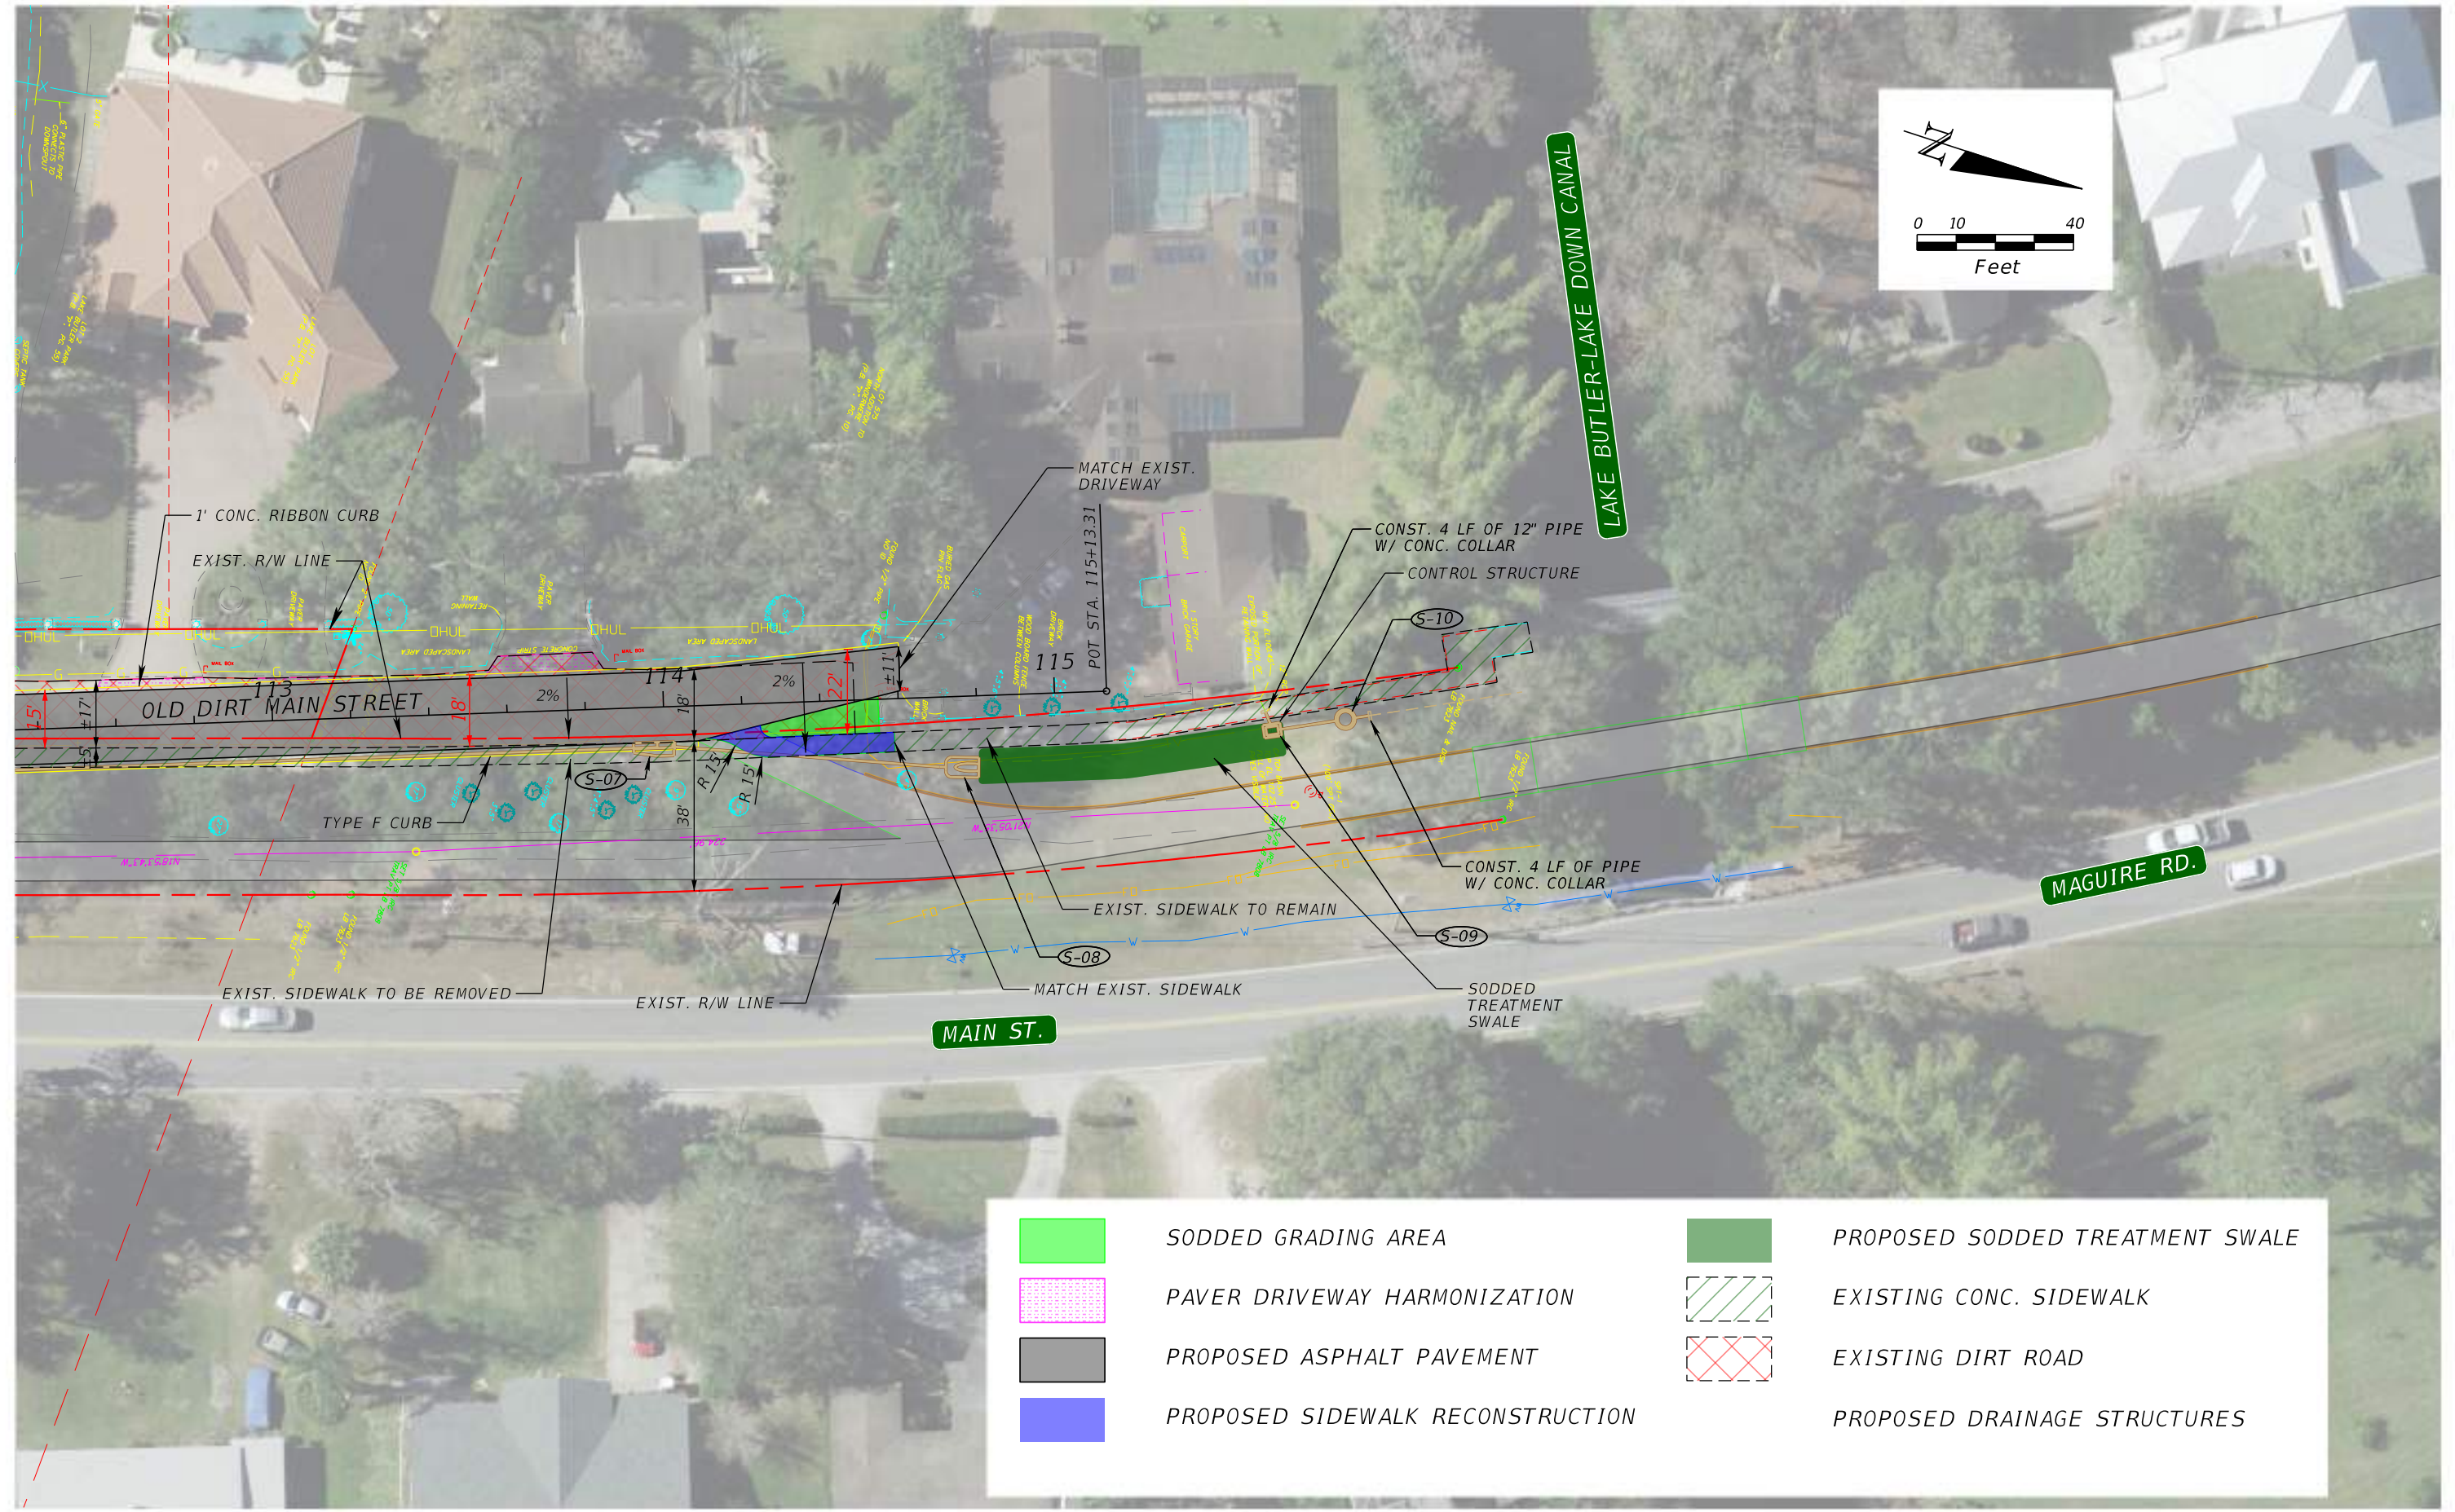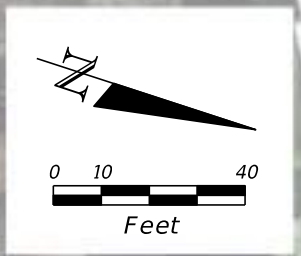

EXIST. R/W LINE

-  PROPOSED ASPHALT PAVEMENT
-  EXISTING CONC. SIDEWALK
-  EXISTING DIRT ROAD
-  GRAVEL DRIVEWAY HARMONIZATION
-  PROPOSED DRAINAGE STRUCTURES



	PROPOSED ASPHALT PAVEMENT		GRAVEL DRIVEWAY HARMONIZATION
	EXISTING DIRT ROAD		PAVER DRIVEWAY HARMONIZATION
	EXISTING CONC. SIDEWALK		PROPOSED DRAINAGE STRUCTURES



	SODDED GRADING AREA		PROPOSED SODDED TREATMENT SWALE
	PAVER DRIVEWAY HARMONIZATION		EXISTING CONC. SIDEWALK
	PROPOSED ASPHALT PAVEMENT		EXISTING DIRT ROAD
	PROPOSED SIDEWALK RECONSTRUCTION		PROPOSED DRAINAGE STRUCTURES