


HEALTHY WEST ORANGE PAVILION | WINDERMERE, FL

3D VIEW



Windermere Pavilion Town Workshop

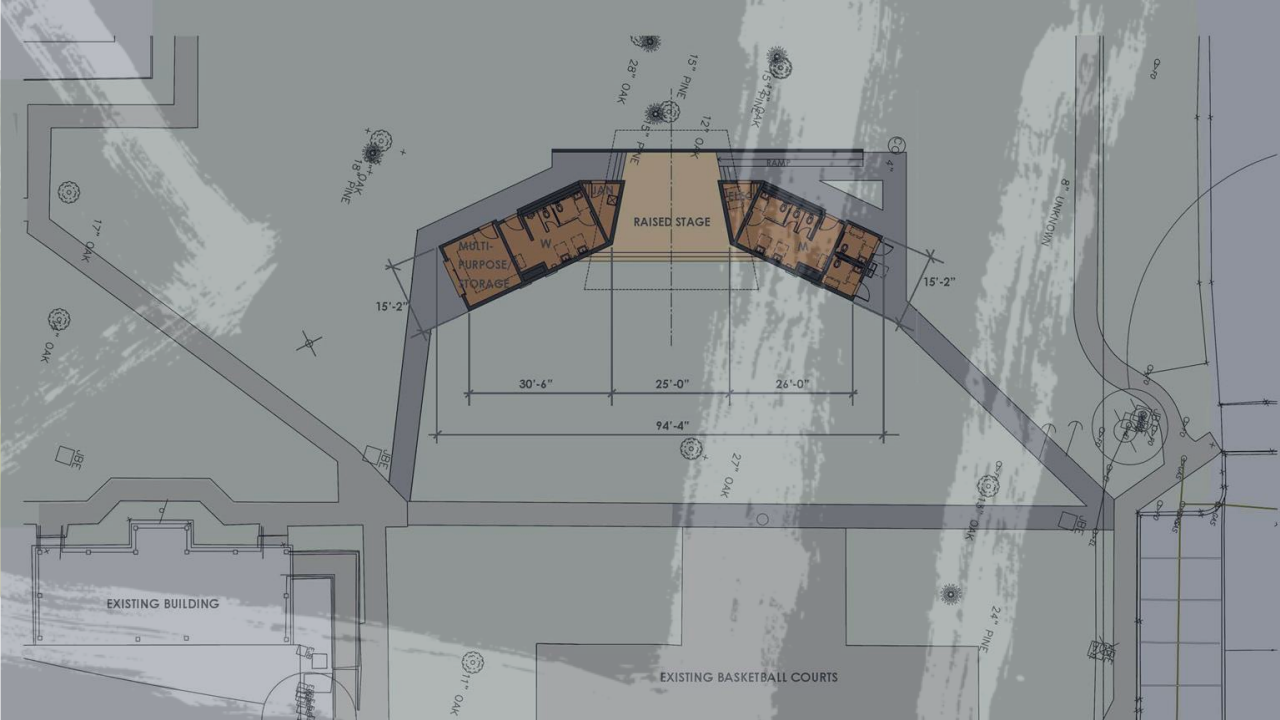

HEALTHY WEST ORANGE PAVILION | WINDERMERE, FL

3D VIEW



Town Council Options

1. Proceed with approval of 45% construction documents
2. Proceed with revised reduced SF design. Cost impact minimal
3. Proceed with new concept. Time concern with Grant and larger cost impact
4. Do nothing and return cost spent to date to HWO. Cost Impact approximately \$150K






45% Design 1900sf



HEALTHY WEST ORANGE PAVILION | WINDERMERE, FL

3D VIEW

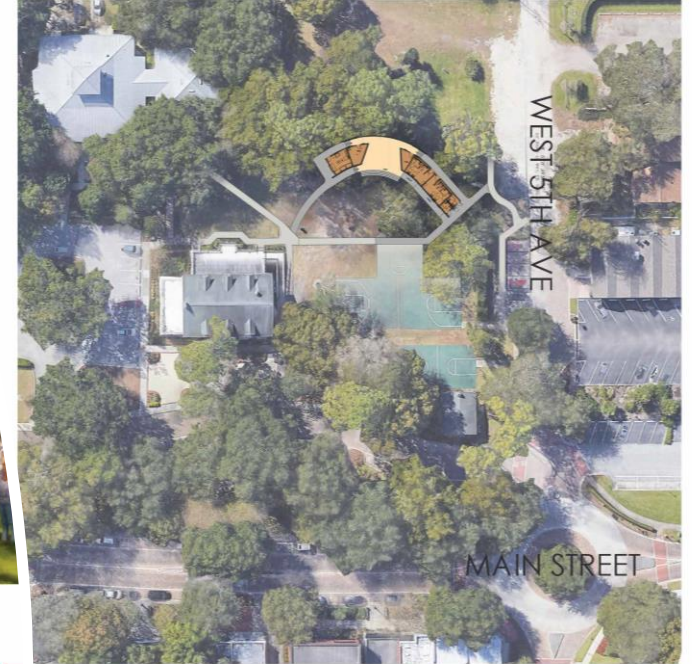


HunterScale | WINDERMERE, FL CONTEXT SITE PLAN

NOT TO SCALE



HEALTHY WEST ORANGE PAVILION | WINDERMERE, FL

3D VIEW


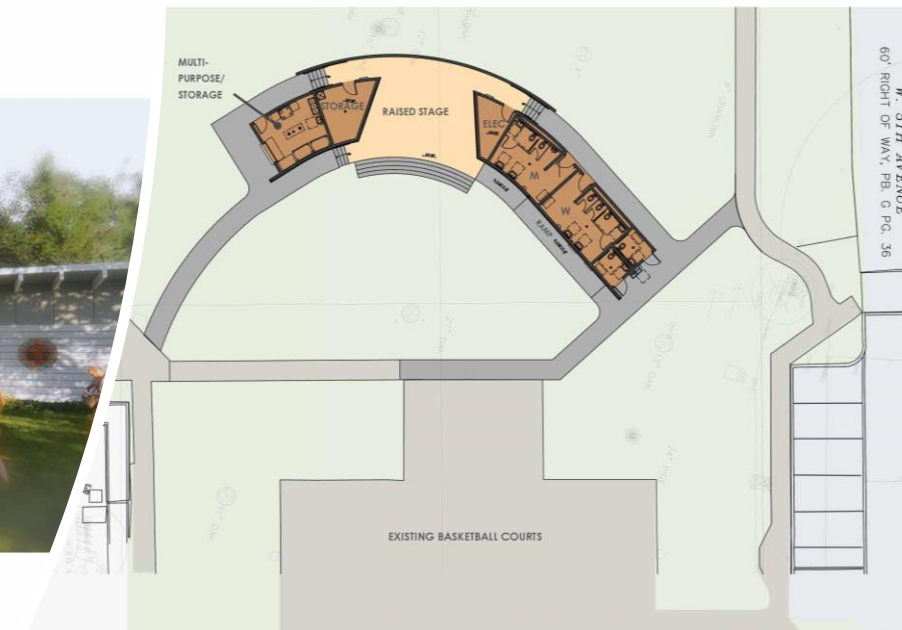


HEALTHY WEST ORANGE PAVILION | WINDERMERE, FL SITE / FLOOR PLAN

NOT TO SCALE

HunterScale

Revised Design 1546sf

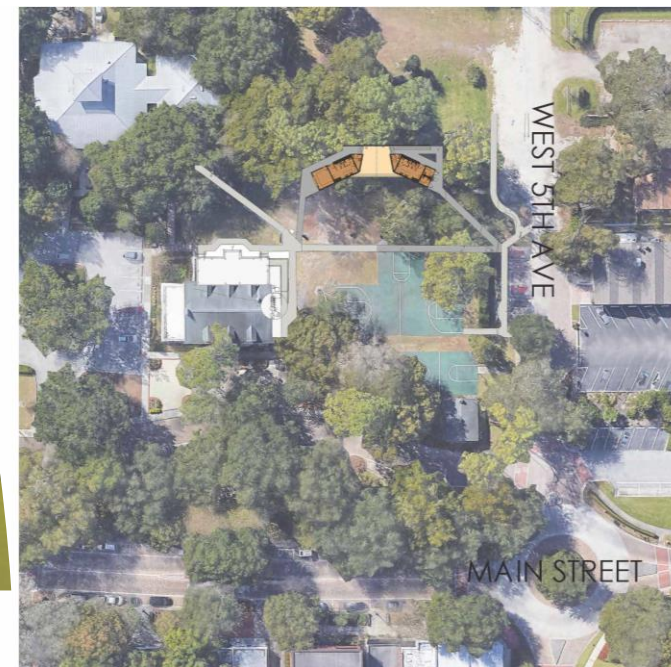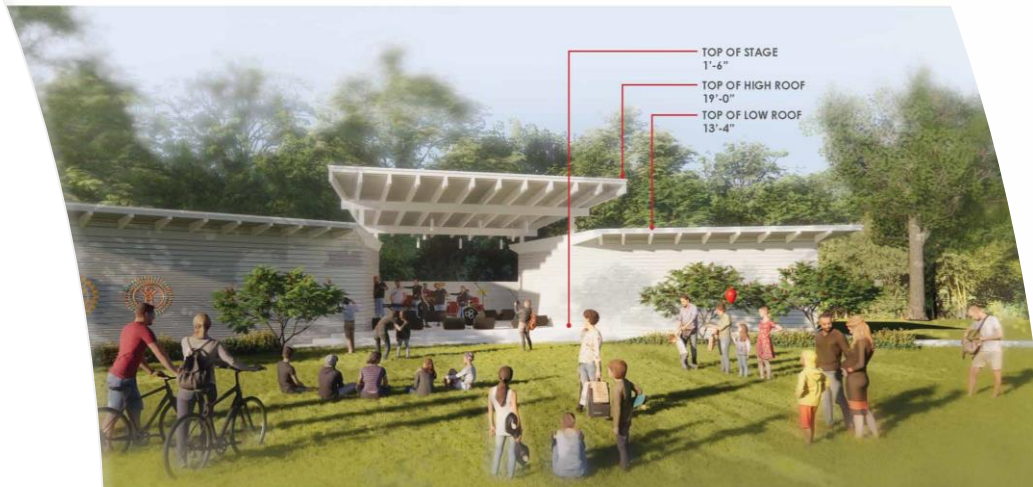

ON | WINDERMERE, FL CONTEXT SITE PLAN

NOT TO SCALE




ILION | WINDERMERE, FL SITE / FLOOR PLAN

0' 5' 10'


Hunt

Community Room SF: 1400sf
45% Design: 1900sf
Revised Design: 1546sf

Site plan comparison with Community Room

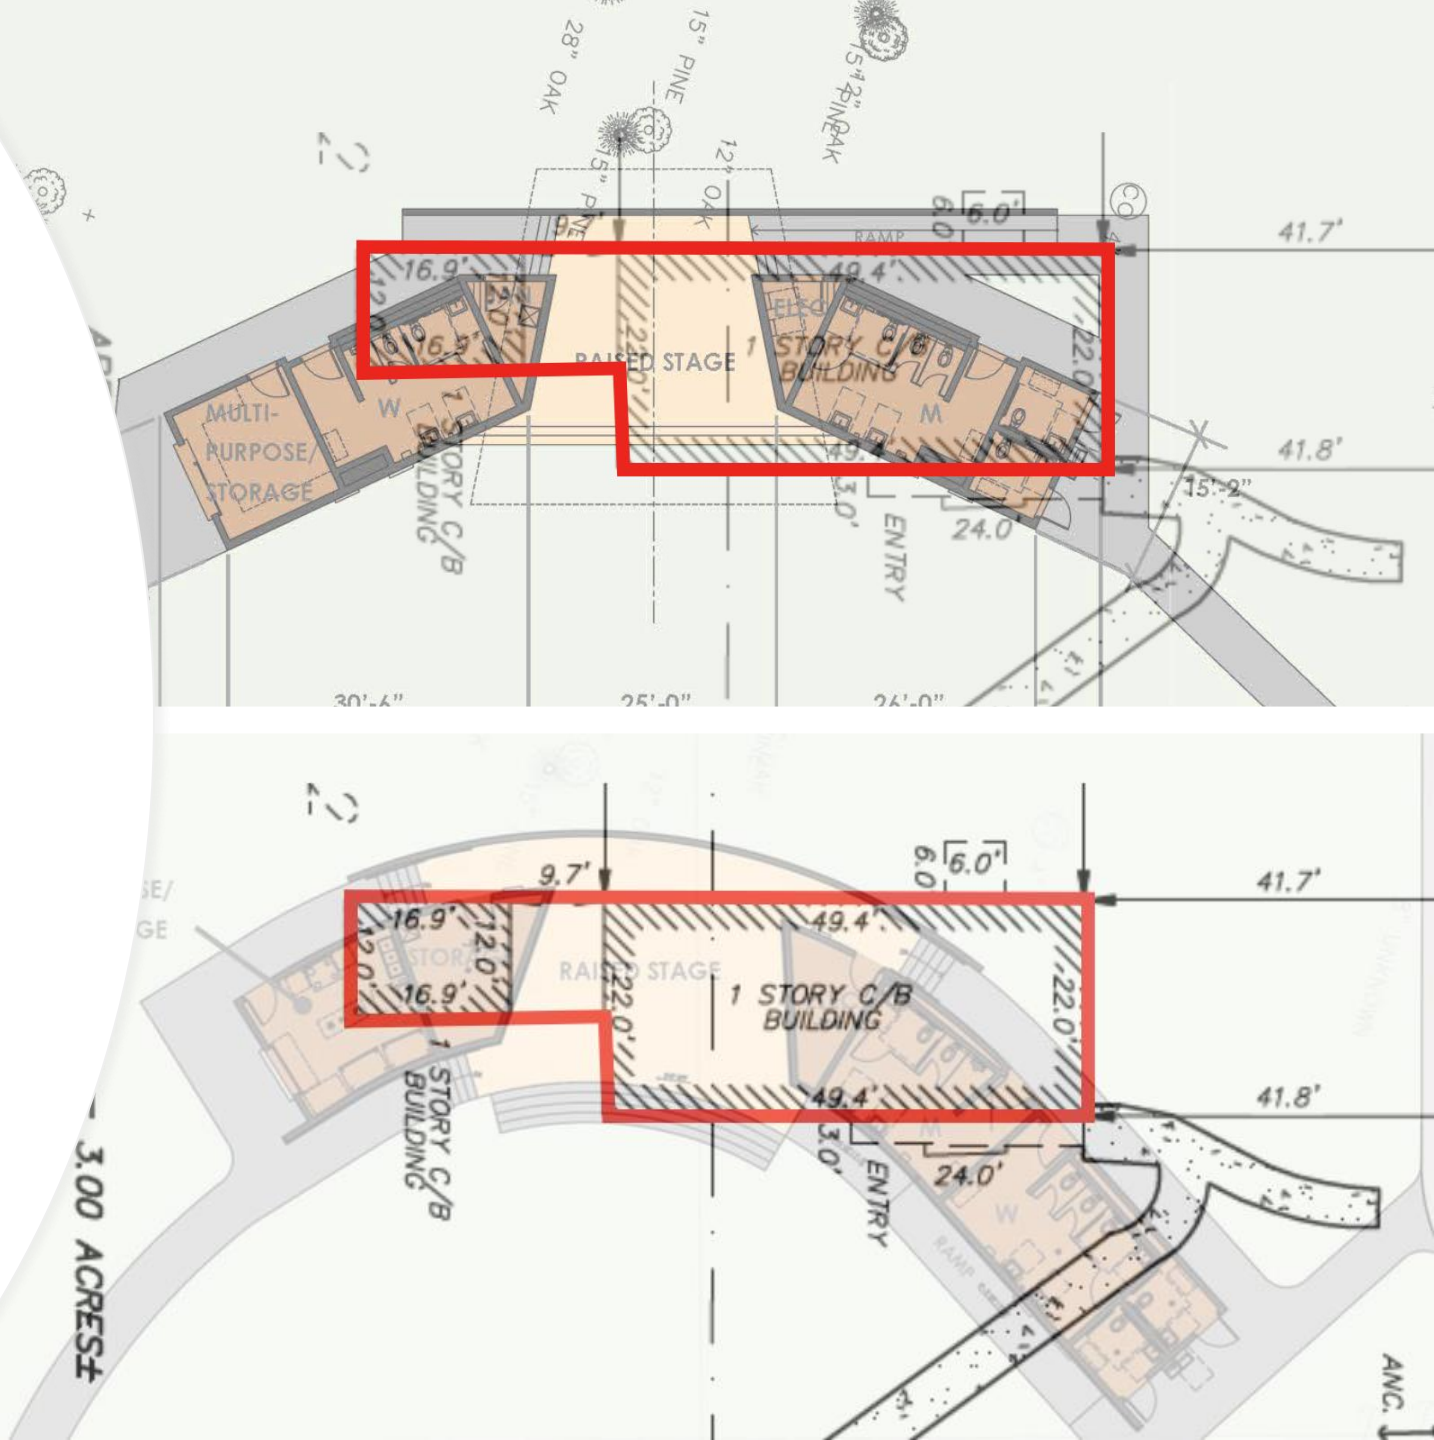

Site Plan Comparison

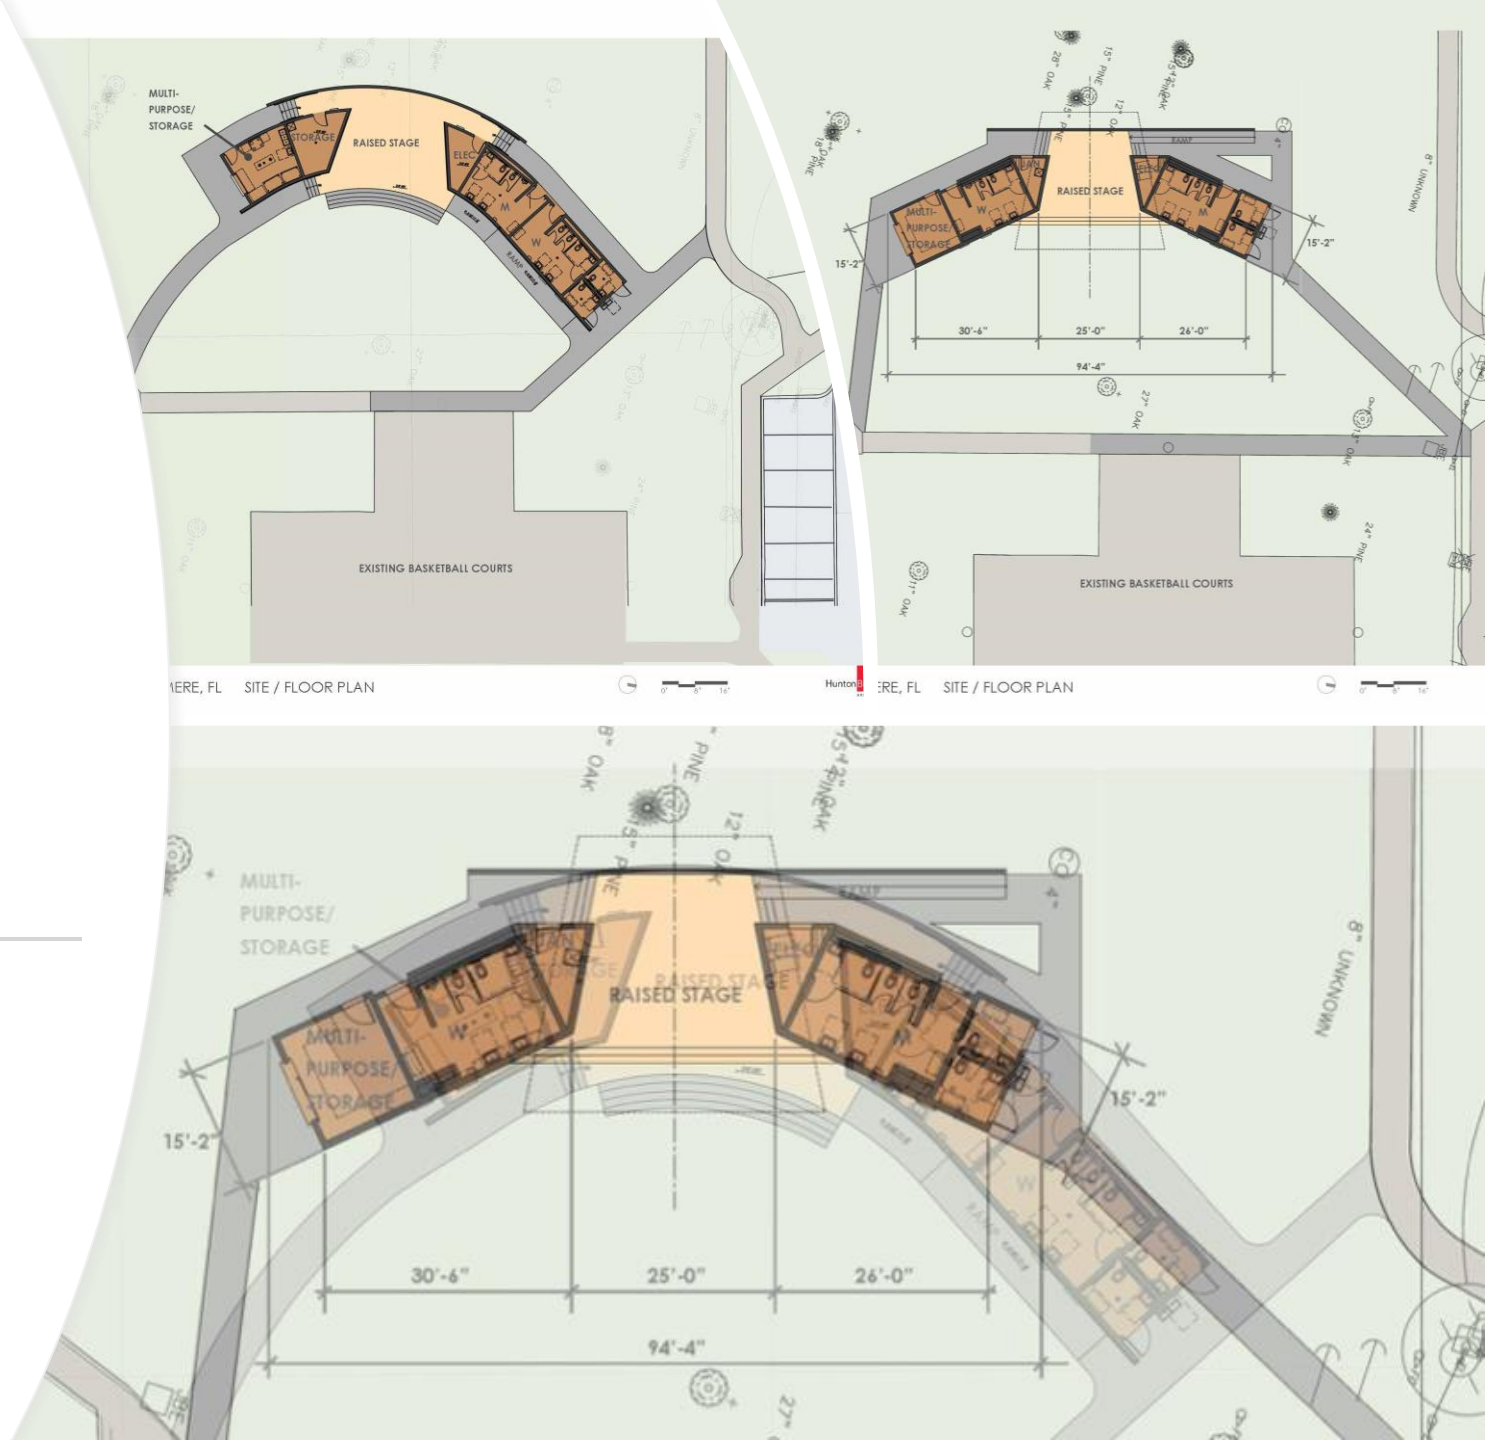

Concept for
Complete
Redesign

