


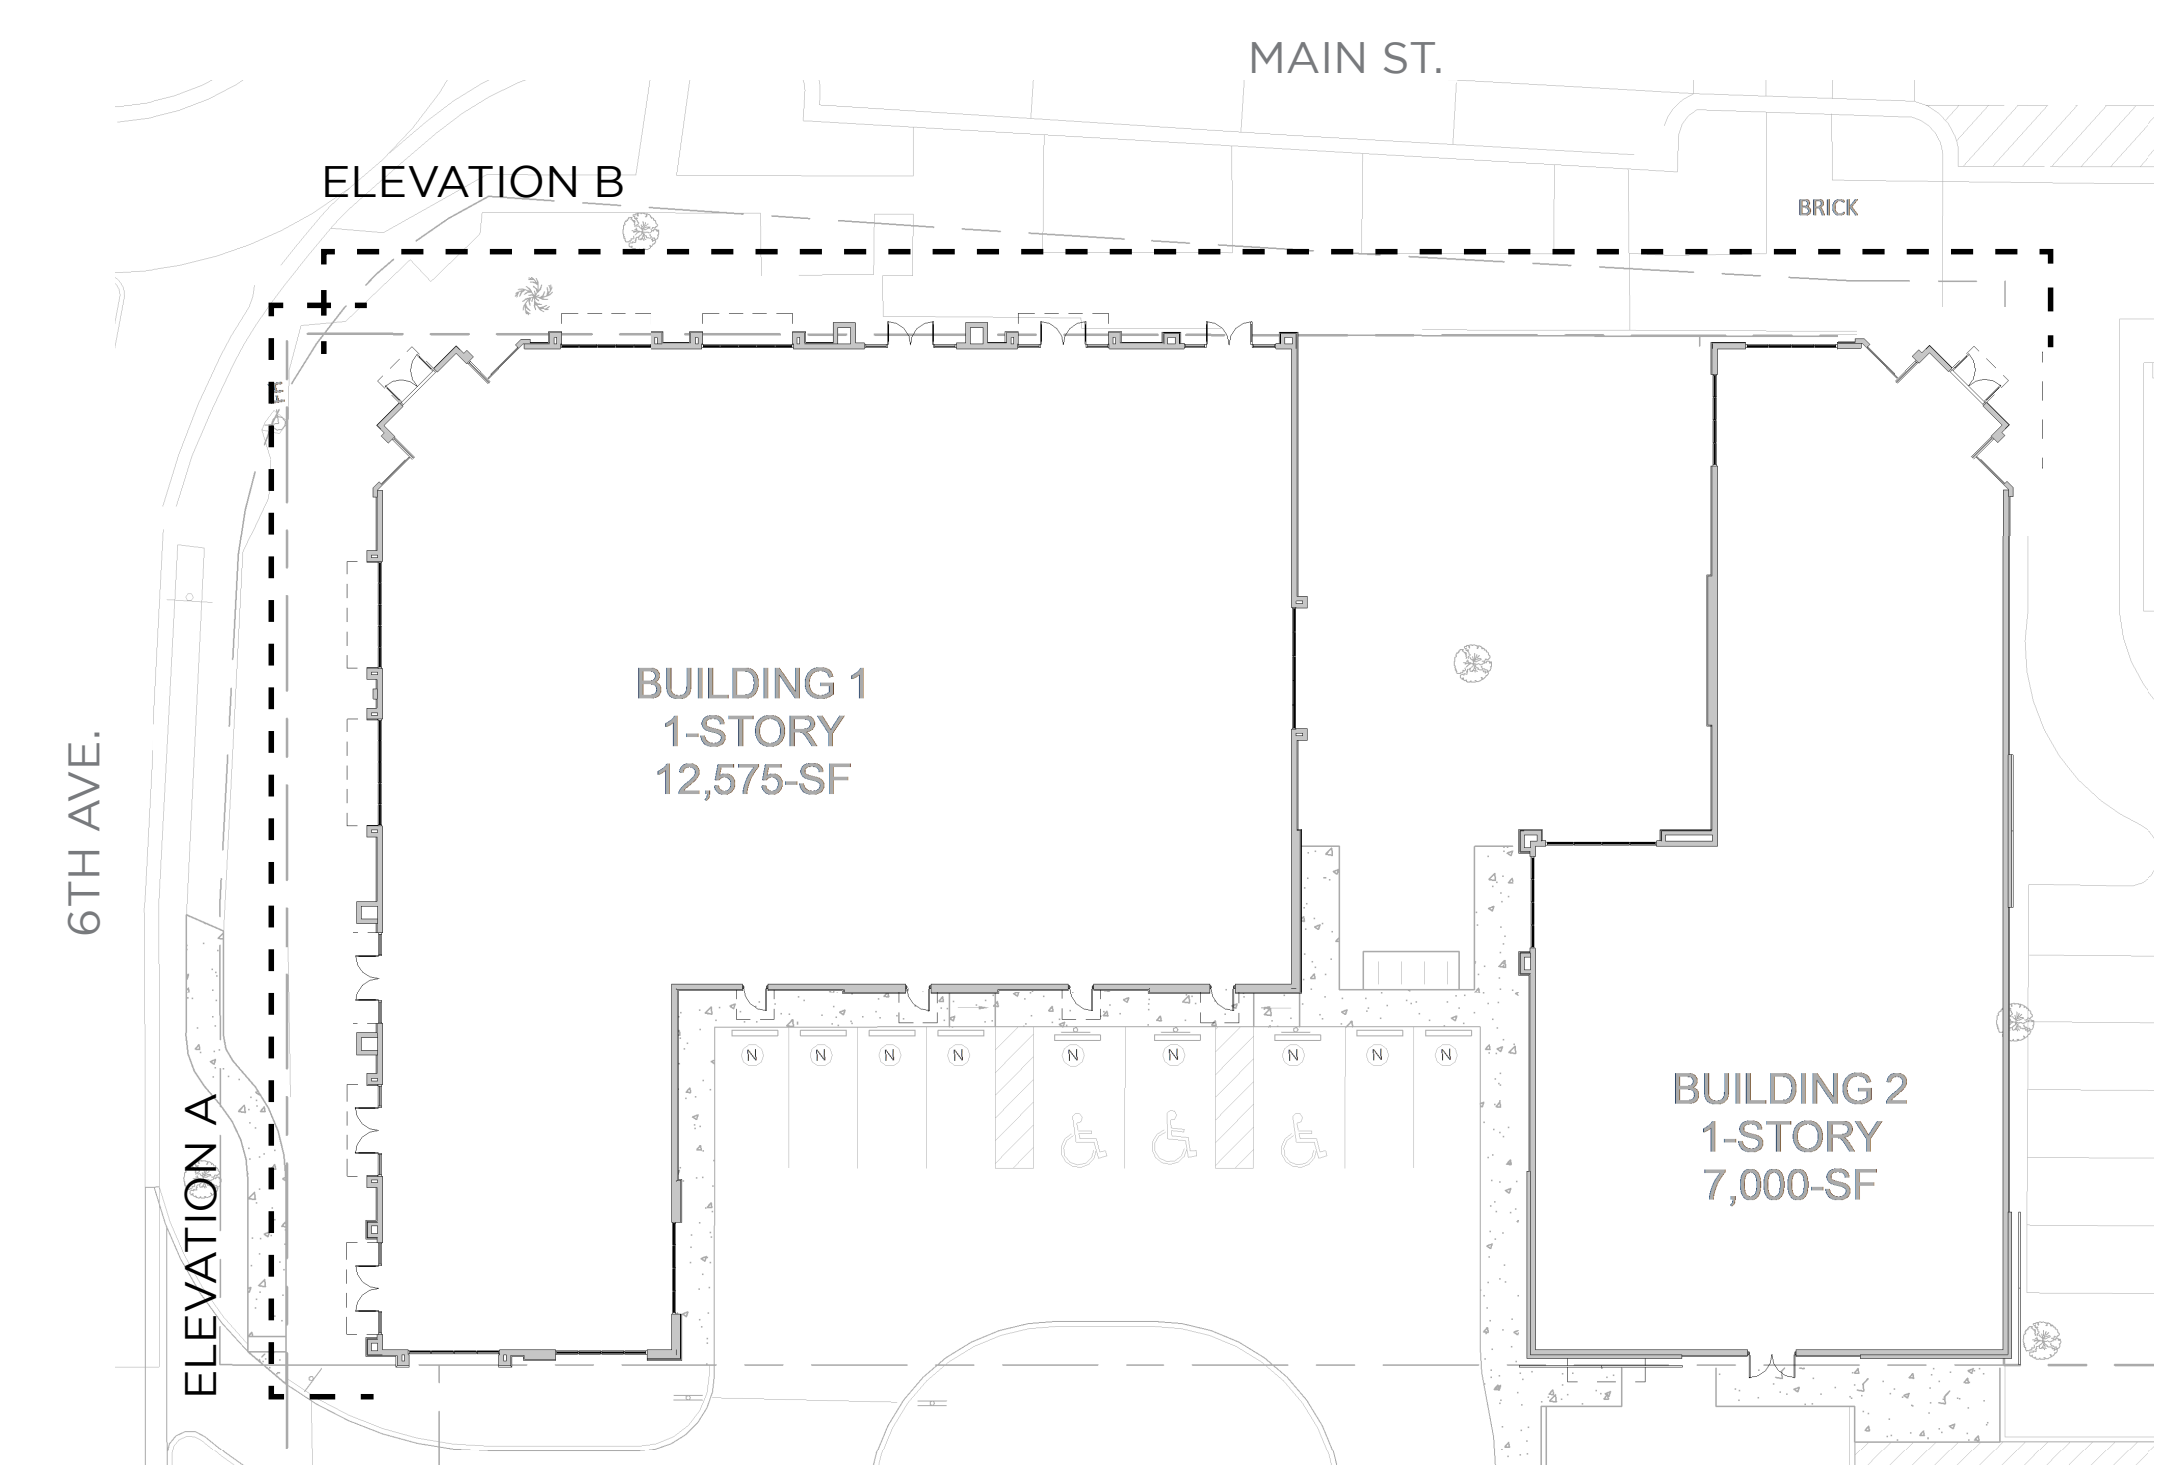

ELEVATION A - FROM 6TH AVE.



ELEVATION B - FROM MAIN ST.

- 1 SW - 7005  
PURE WHITE  
MAIN PAINT COLOR


- 2 SW - 7672  
KNITTING NEEDLES  
ACCENT COLOR


- 3 SW - 7036  
ACCESSIBLE BEIGE  
ACCENT COLOR


- 4 EL DORADO  
DOVETAIL  
STONE VENEER


- 5 EL DORADO  
RIVERBED  
BRICK VENEER


- 6 EL DORADO  
LATIGO  
BRICK VENEER


- 7 SUNBRELLA  
BLACK  
AWNING FABRIC


- 8 GAF TIMBERLINE HDZ  
CHARCOAL  
ROOF SHINGLES

