




African Iris

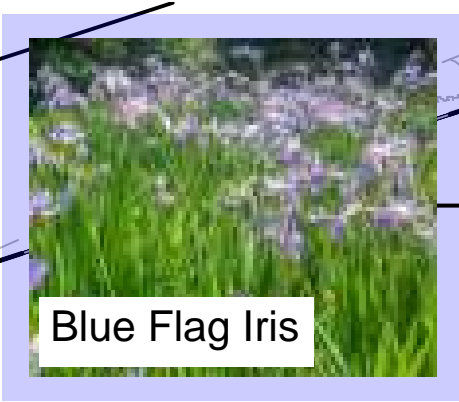

Blue Flag Iris



River Rock



Fakahatchee Grass



Milkweed



Sand Cordgrass




PLANT SCHEDULE

SHRUB AREAS	CODE	COMMON NAME
	AC	MILKWEED
	DI	AFRICAN IRIS
	IV	BLUE FLAG IRIS
	SB	SAND CORDGRASS
	TD	FAKAHATCHEE GRASS

FULL PLANT SCHEDULE ON SHEET L1.02

REFERENCE NOTES SCHEDULE

CODE	HARDSCAPE DESCRIPTION	QTY
H-101	ALUMINUM LANDSCAPE EDGING MANUFACTURER: SURE-LOC EDGING PRODUCT LINE: SURE-LOC SURE EDGE PRODUCT DESCRIPTION: 3/16" X 4" COLOR: MILL FINISH	145 LF
H-102	ACCENT RIVER ROCK MANUFACTURER: PEBLE JUNCTION, INC. PRODUCT LINE: RIVER JACKS PRODUCT NUMBER: 2430-T (1" - 3" ROCK) DEPTH: 4" TYP.	531 SF

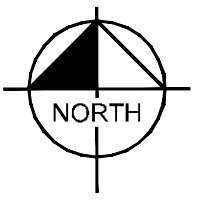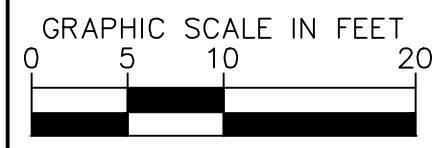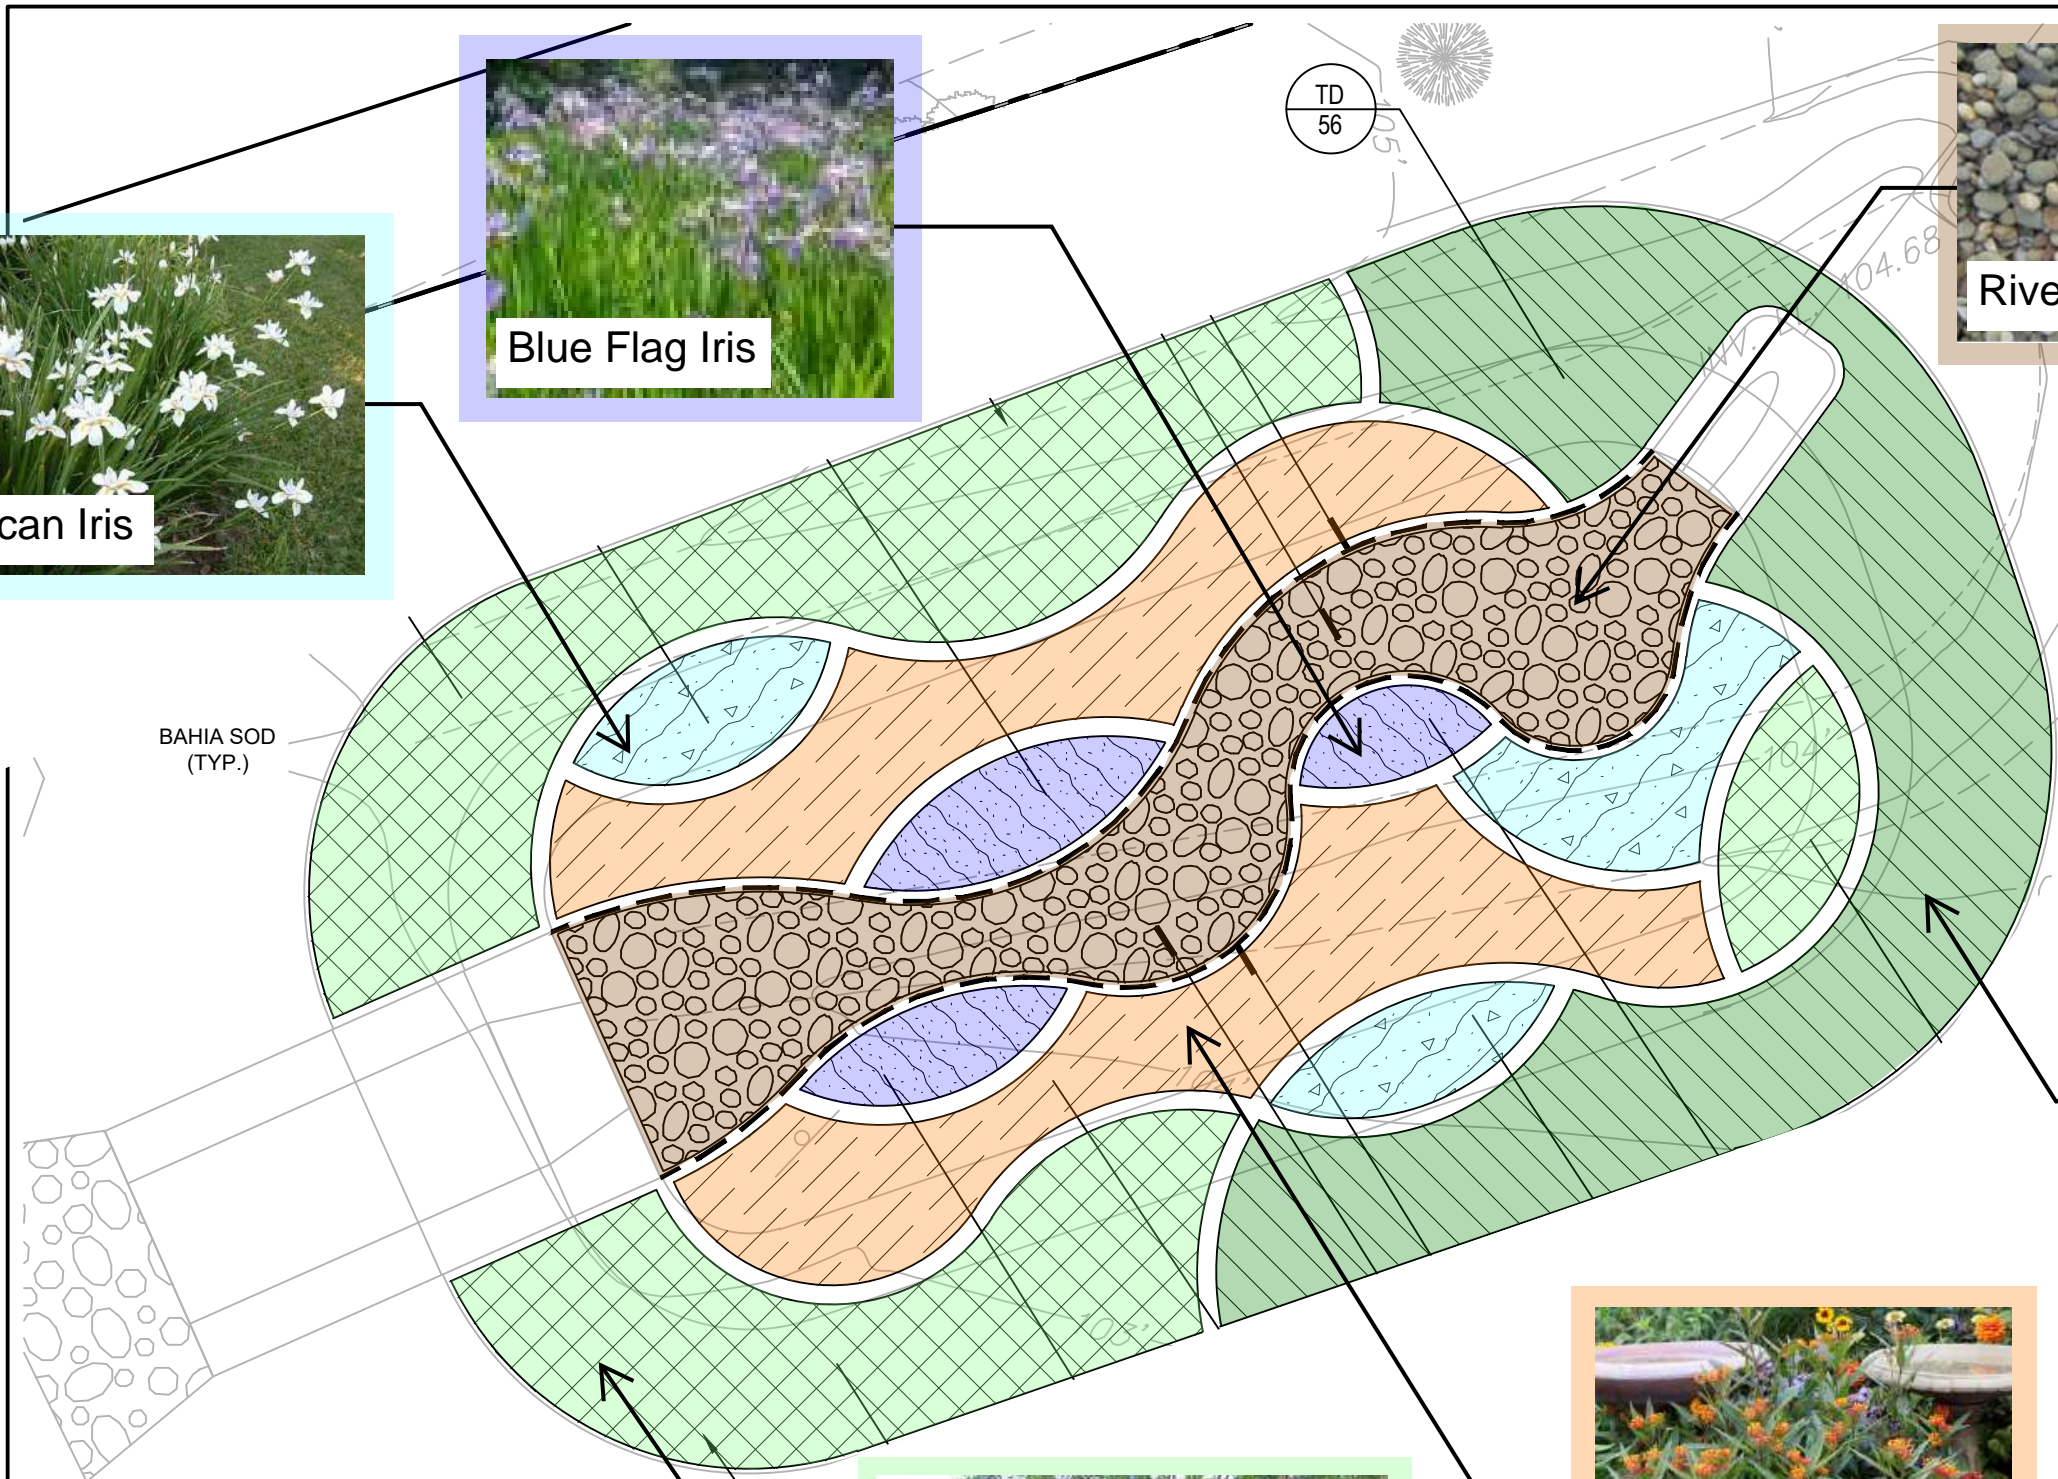

Butler St. and Seventh Ave.

REVISIONS	
DATE	DESCRIPTION

Kimley»Horn
Certificate Of Authorization No. 696
189 South Orange Avenue, Suite 1000
Orlando, Florida 32801

TOWN OF
WINDERMERE

LANDSCAPE PLAN

SHEET NO.
L1.01