


Plotted By: Ceiber, Marcus. Sheet Set: Windermere Downtown Property. Layout: L0.50 TREE MITIGATION PLAN. February 10, 2023. 02:09:21 PM. K:\ORL\Civil\14992004-Windermere Downtown Property\CADD\EXHIBITS\Fourth Workshop Tree Mit. Exhibit L0.50 - TREE MITIGATION PLAN.dwg
 This document, together with the concepts and designs presented herein, is intended only for the specific purpose and client for which it was prepared. Reuse of and improper reliance on this document without written authorization and collaboration by Kimley-Horn and Associates, Inc. shall be without liability to Kimley-Horn and Associates, Inc.

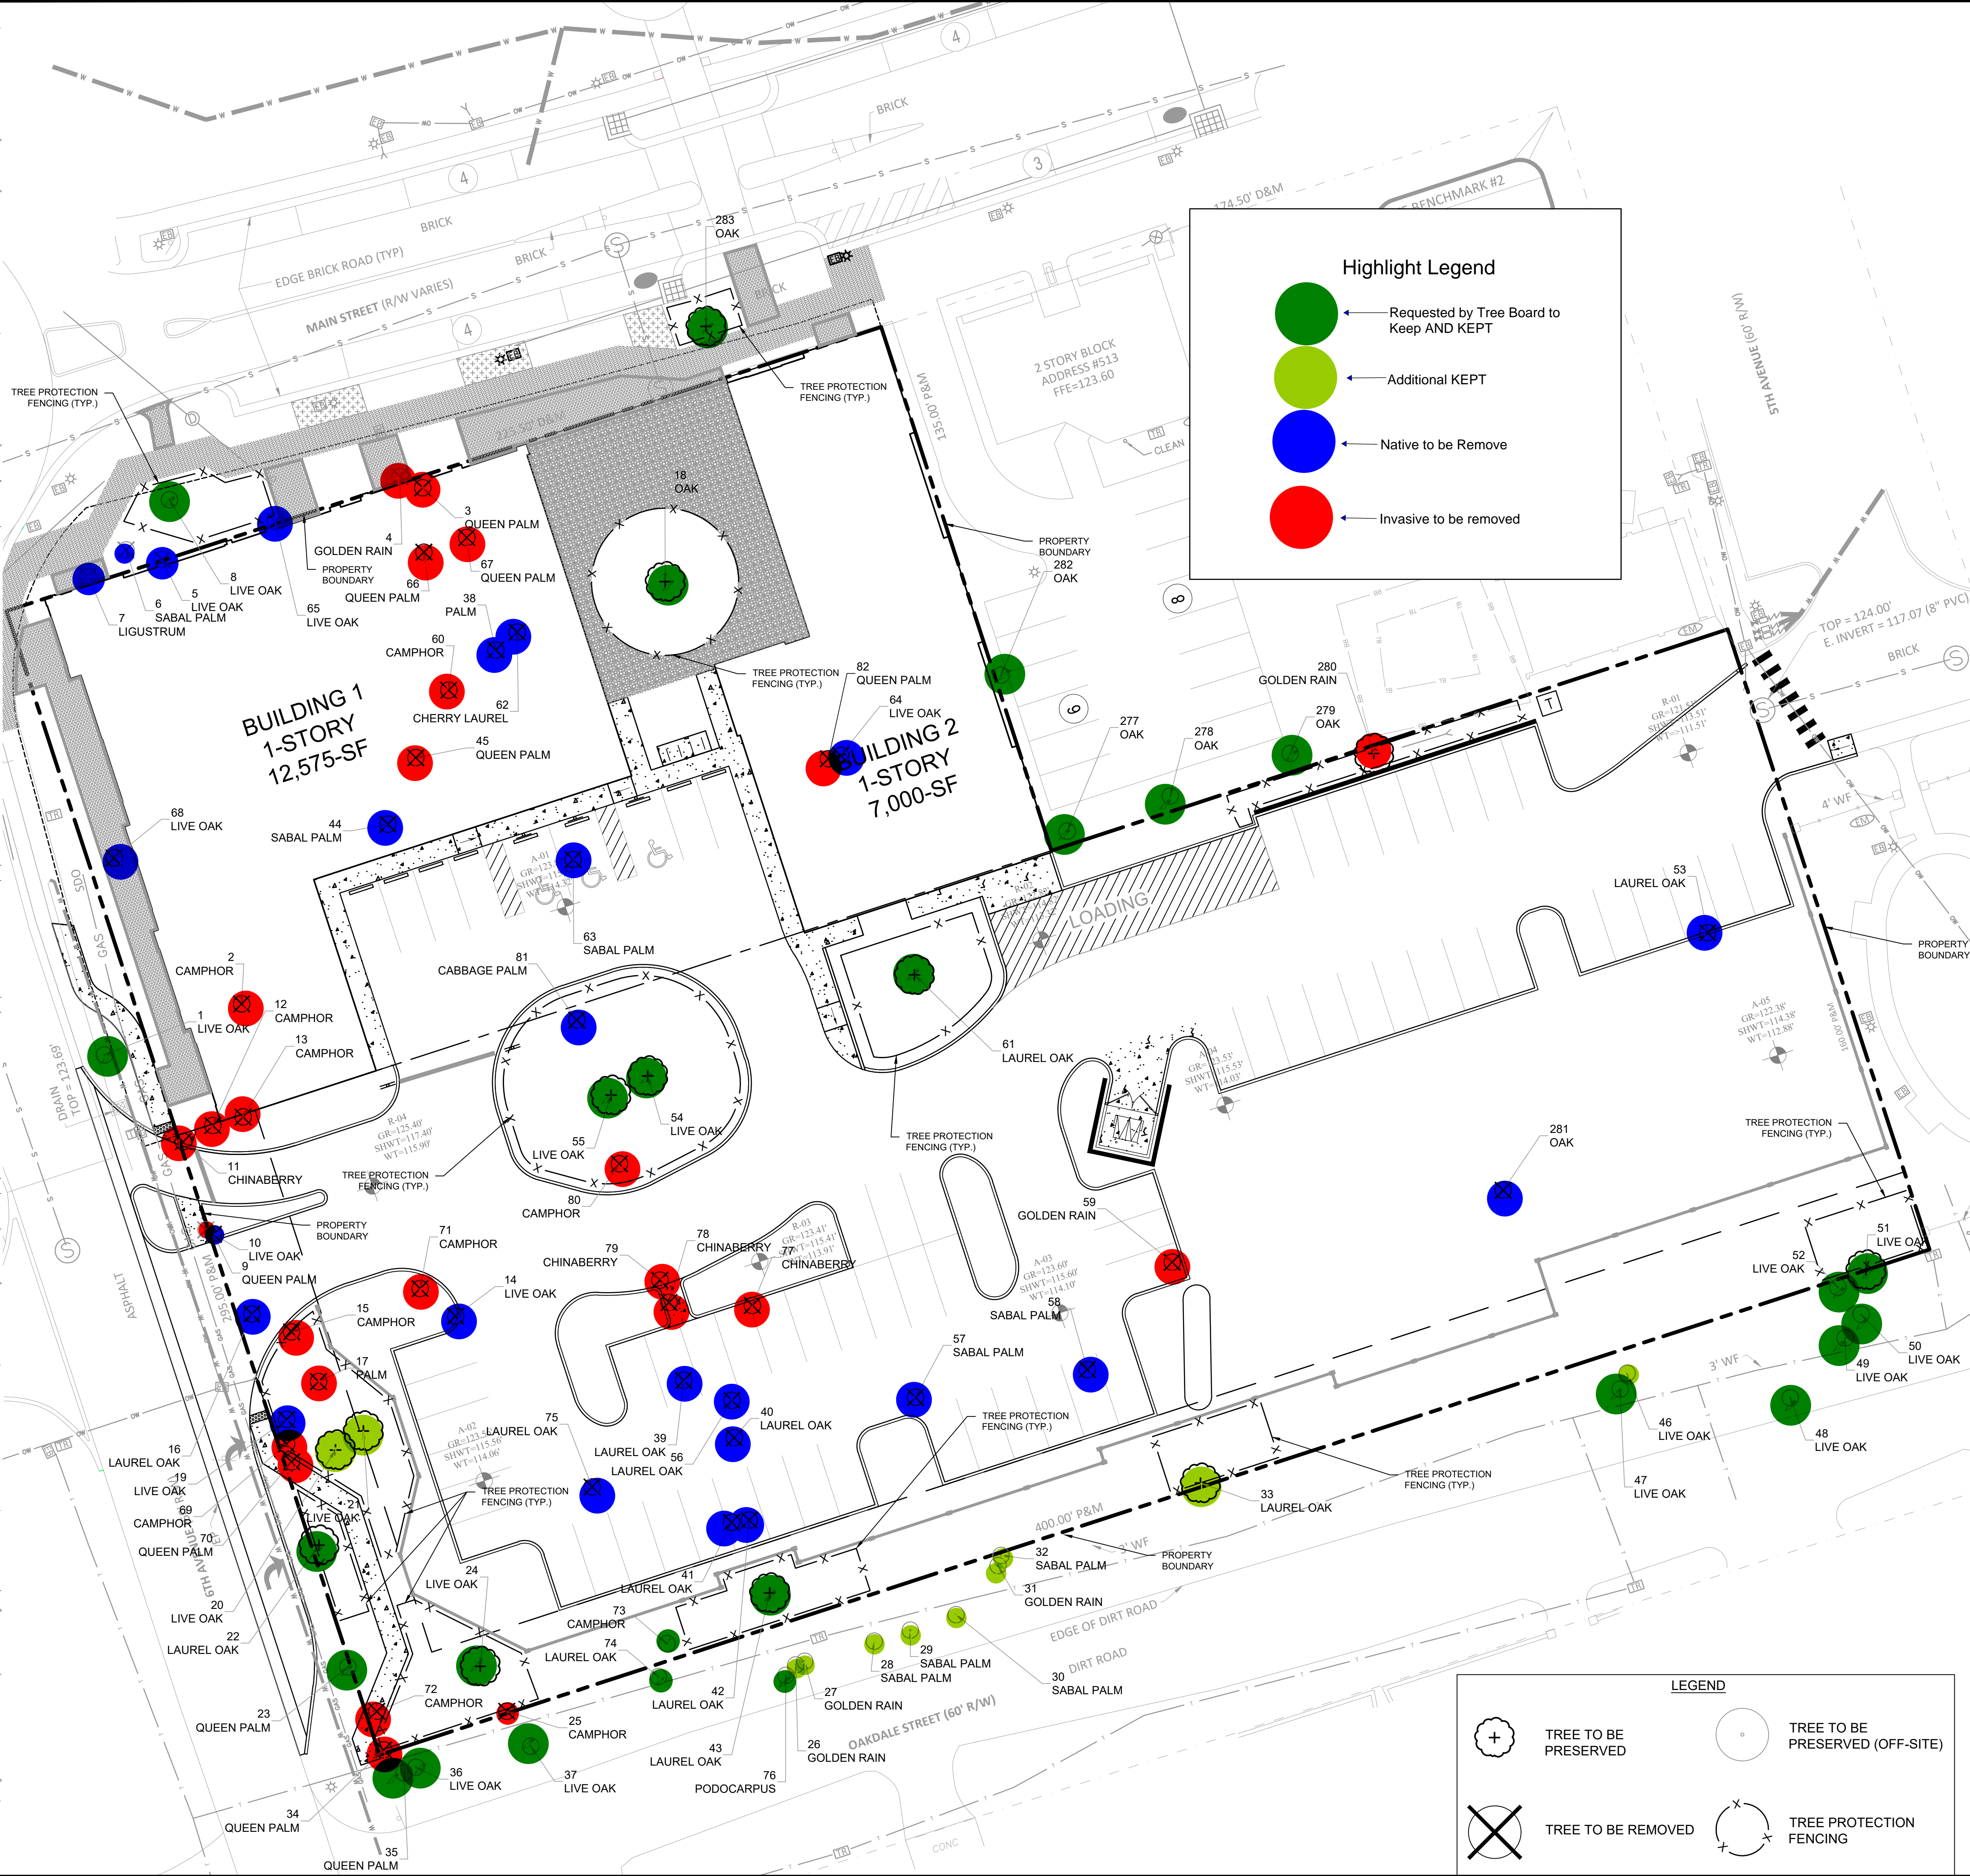

Highlight Legend

- ← Requested by Tree Board to Keep AND KEPT
- ← Additional KEPT
- ← Native to be Remove
- ← Invasive to be removed

LEGEND

- + TREE TO BE PRESERVED
- X TREE TO BE REMOVED
- TREE TO BE PRESERVED (OFF-SITE)
- X TREE PROTECTION FENCING

NORTH

GRAPHIC SCALE IN FEET

CALL 2 WORKING DAYS BEFORE YOU DIG

IT'S THE LAW! DIAL 811

Know what's below. Call before you dig.

SUNSHINE STATE ONE CALL OF FLORIDA, INC.

WINDERMERE DOWNTOWN TREE MITIGATION CHART					
Tree Number	Species	DBH	Status	Reason	Location
1	LIVE OAK	15	PRESERVE		OFF-SITE
2	CAMPHOR	30	REMOVE	PROP. BUILDING	ONSITE
3	QUEEN PALM	9	REMOVE	PROP. BUILDING	ONSITE
4	GOLDEN RAIN	23	REMOVE		OFF-SITE
5	LIVE OAK	29	REMOVE	PROP. BUILDING	OFF-SITE
6	SABAL PALM	19	REMOVE		OFF-SITE
7	LIGUSTRUM	11	REMOVE	PROP. BUILDING	OFF-SITE
8	LIVE OAK	25	PRESERVE		OFF-SITE
9	QUEEN PALM	8	REMOVE	INGRESS/EGRESS	ONSITE
10	QUEEN PALM	9	REMOVE	INGRESS/EGRESS	OFF-SITE
11	CHINABERRY	20	REMOVE	INVASIVE	ONSITE
12	CAMPHOR	16	REMOVE	INVASIVE	ONSITE
13	CAMPHOR	10	REMOVE	INVASIVE	ONSITE
14	LIVE OAK	37	REMOVE	PROPOSED PARKING	ONSITE
15	CAMPHOR	36	REMOVE	INVASIVE	ONSITE
16	LAUREL OAK	31	REMOVE	INGRESS/EGRESS	ONSITE
17	PALM	10	REMOVE	PROPOSED WALL	ONSITE
18	OAK	38	PRESERVE		ONSITE
19	LIVE OAK	28	REMOVE	PROP. SIDEWALK	ONSITE
20	LIVE OAK	29	PRESERVE	PROPOSED WALL	ONSITE
21	LIVE OAK	21	PRESERVE	PROPOSED WALL	ONSITE
22	LAUREL OAK	23	PRESERVE		ONSITE
23	QUEEN PALM	8	PRESERVE		OFF-SITE
24	LIVE OAK	34	PRESERVE		ONSITE
25	CAMPHOR	28	REMOVE	INVASIVE	ONSITE
26	GOLDEN RAIN	10	PRESERVE	INVASIVE	OFF-SITE
27	GOLDEN RAIN	12	PRESERVE	INVASIVE	OFF-SITE
28	SABAL PALM	15	PRESERVE		OFF-SITE
29	SABAL PALM	17	PRESERVE		OFF-SITE
30	SABAL PALM	18	PRESERVE		OFF-SITE
31	GOLDEN RAIN	11	PRESERVE	INVASIVE	OFF-SITE
32	SABAL PALM	17	PRESERVE		OFF-SITE
33	OAK	36	PRESERVE		ONSITE
34	QUEEN PALM	10	REMOVE	PROP. SIDEWALK	ONSITE
35	QUEEN PALM	9	PRESERVE		OFF-SITE
36	LIVE OAK	25	PRESERVE		OFF-SITE
37	LIVE OAK	29	PRESERVE		OFF-SITE
38	PALM	10	REMOVE	PROP. BUILDING, DEAD.	ONSITE
39	LAUREL OAK	39	REMOVE	PROPOSED PARKING	ONSITE
40	LAUREL OAK	26	REMOVE	PROPOSED PARKING	ONSITE
41	LAUREL OAK	12	REMOVE	PROPOSED PARKING	ONSITE
42	LAUREL OAK	12	REMOVE	PROPOSED PARKING	ONSITE
43	LAUREL OAK	14	PRESERVE	PROPOSED WALL	ONSITE
44	SABAL PALM	21	REMOVE	PROP. BUILDING	ONSITE
45	QUEEN PALM	10	REMOVE	PROP. BUILDING	ONSITE
46	OAK	27	PRESERVE		OFF-SITE
47	OAK	17	PRESERVE		OFF-SITE
48	OAK	42	PRESERVE		OFF-SITE
49	OAK	42	PRESERVE		OFF-SITE
50	OAK	43	PRESERVE		OFF-SITE
51	OAK	48	PRESERVE		ONSITE
52	OAK	42	PRESERVE		OFF-SITE
53	OAK	38	REMOVE	PROPOSED PARKING	ONSITE
54	OAK	48	PRESERVE		ONSITE
55	OAK	48	PRESERVE		ONSITE
56	LAUREL OAK	24	REMOVE	PROPOSED PARKING	ONSITE
57	SABAL PALM	11	REMOVE	PROPOSED PARKING	ONSITE
58	SABAL PALM	15	REMOVE	PROPOSED PARKING	ONSITE
59	GOLDEN RAIN	10	REMOVE	INVASIVE	ONSITE
60	CAMPHOR	32	REMOVE	INVASIVE	ONSITE
61	LAUREL OAK	22	PRESERVE		ONSITE
62	CHERRY LAUREL	14	REMOVE	PROP. BUILDING	ONSITE
63	SABAL PALM	18	REMOVE	PROPOSED PARKING	ONSITE
64	OAK	48	REMOVE	PROP. BUILDING	ONSITE
65	QUEEN PALM	9	REMOVE	PROP. BUILDING	OFF-SITE
66	QUEEN PALM	4	REMOVE	PROP. BUILDING	ONSITE
67	OAK	25	REMOVE	PROP. SIDEWALK	ONSITE
68	CAMPHOR	10	REMOVE	INVASIVE	ONSITE
69	QUEEN PALM	7	REMOVE	PROP. SIDEWALK	ONSITE
70	CAMPHOR	32	REMOVE	PROP. CURB	ONSITE
71	CAMPHOR	12	REMOVE	PROP. SIDEWALK	ONSITE
72	CAMPHOR	14	PRESERVE	INVASIVE	OFF-SITE
73	LAUREL OAK	17	PRESERVE		OFF-SITE
74	LAUREL OAK	18	REMOVE	PROPOSED PARKING	ONSITE
75	PODOCARPUS	13	PRESERVE		OFF-SITE
76	CHINABERRY	6	REMOVE	PROPOSED PARKING	ONSITE
77	CHINABERRY	23	REMOVE	PROPOSED PARKING	ONSITE
78	CHINABERRY	6	REMOVE	PROP. SIDEWALK	ONSITE
79	CAMPHOR	6	REMOVE	PROP. CURB	ONSITE
80	SABAL PALM	13	REMOVE	PROP. CURB	ONSITE
81	QUEEN PALM	9	REMOVE	PROP. BUILDING	ONSITE
82	OAK	35	PRESERVE		OFF-SITE
83	OAK	29	PRESERVE		OFF-SITE
84	OAK	36	PRESERVE		OFF-SITE
85	GOLDEN RAIN	38	REMOVE	PROP. WALL/PARKING	ONSITE
86	OAK	29	REMOVE	PROP. SEPTIC	ONSITE
87	OAK	36	PRESERVE		OFF-SITE
88	OAK	18	PRESERVE		OFF-SITE

REVISIONS

NO.	DATE	BY

Kimley»Horn

© 2022 KIMLEY-HORN AND ASSOCIATES, INC.
 189 S. ORANGE AVENUE, SUITE 1000, ORLANDO, FL 32801
 PHONE: 407-898-1511
 WWW.KIMLEY-HORN.COM REGISTRY No. 35106

DATE: 02/09/2023

SCALE: AS SHOWN

DESIGNED BY: AKP

DRAWN BY: AKP

CHECKED BY: AKP

TREE MITIGATION PLAN

LICENSED PROFESSIONAL

KHA PROJECT 149973004

WINDERMERE DOWNTOWN PROPERTY

TOWN OF WINDERMERE

SHEET NUMBER **L0.50**